


Note
Remove post and wire fence
in front of house.

SITE PLAN.


Scale 1" = 40'

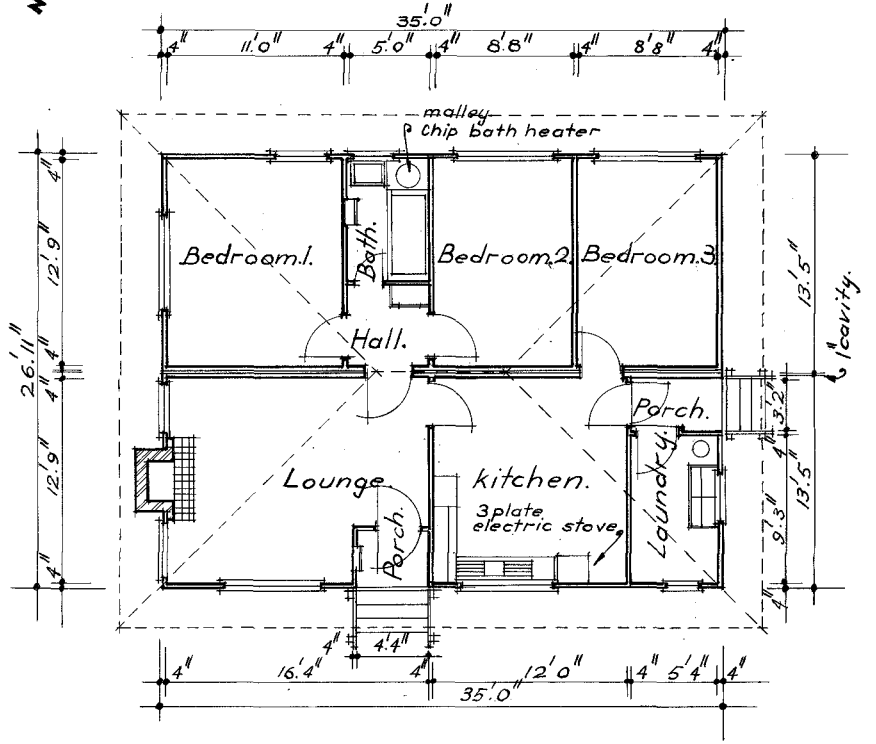

Note.
Floor level to be
2'4" above ground.

PLAN.

Scale: 1/8" = 1'0"

 

V.R.
BOWSER.
PROPOSED . D . R . TYPE . B .

S. B. W. 5.9.64
Chief Civil Engineer

Revision	Date	Amendment	Amend. Drawn by	Traced by	Checked by	Corres. by
A	7/10/64	Position of E.C. building changed.	R.B.			

DR 2307 PLAN, N
C 72. 714/64