



ELEVATION TO TRACK

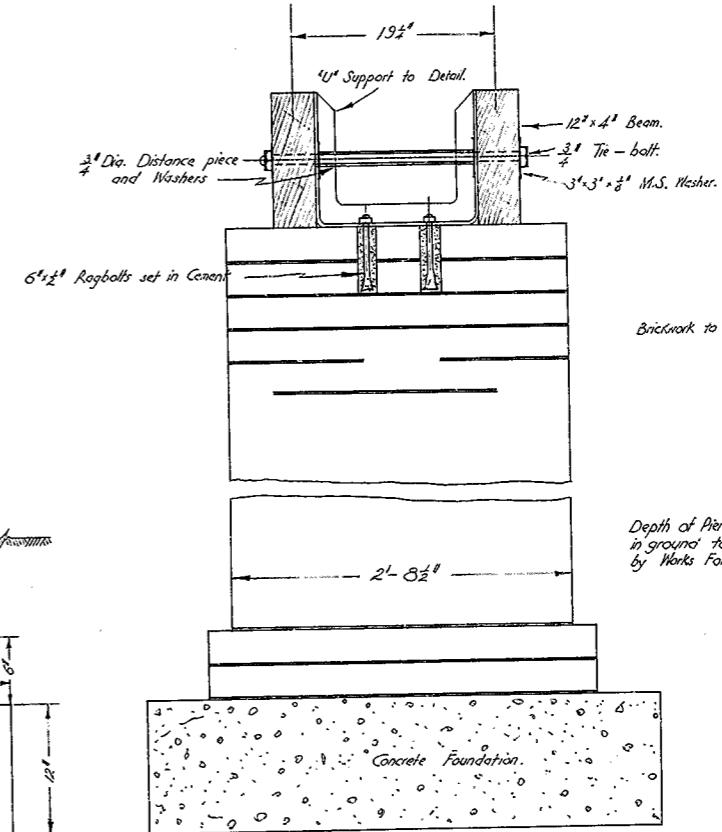

CROSS SECTION

25/1/18

V.R. BERWICK		
ALTERATIONS TO SIGNAL TUNNEL		
DETAILS OF MACHINE TIMBER SUPPORTS		
M.T.S. works 1.5.27 Scale: 1/4 - 10'		
Chief Engineer of Rail and Works		
Date	Check	Corr.
25/1/27	M.W.V.	Hobart
Chief Architect C-33 3553		

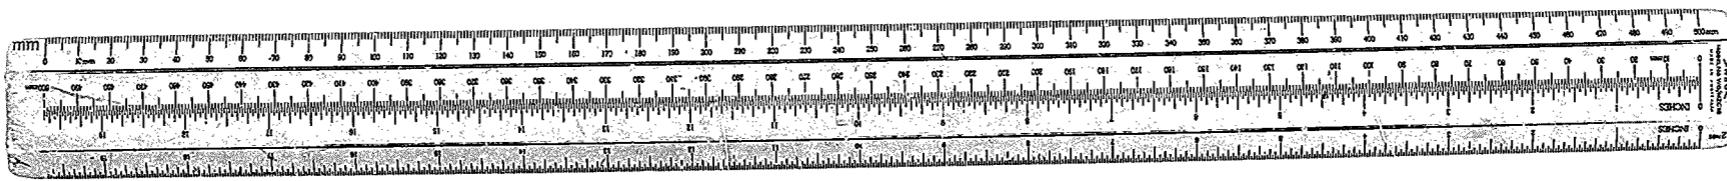

19/61