


R 480
 NEW SERIES
 DATE 27/11/37

A 1-20

Replaced with CCW's
 HLB's & scotch blocks
 27/5/69

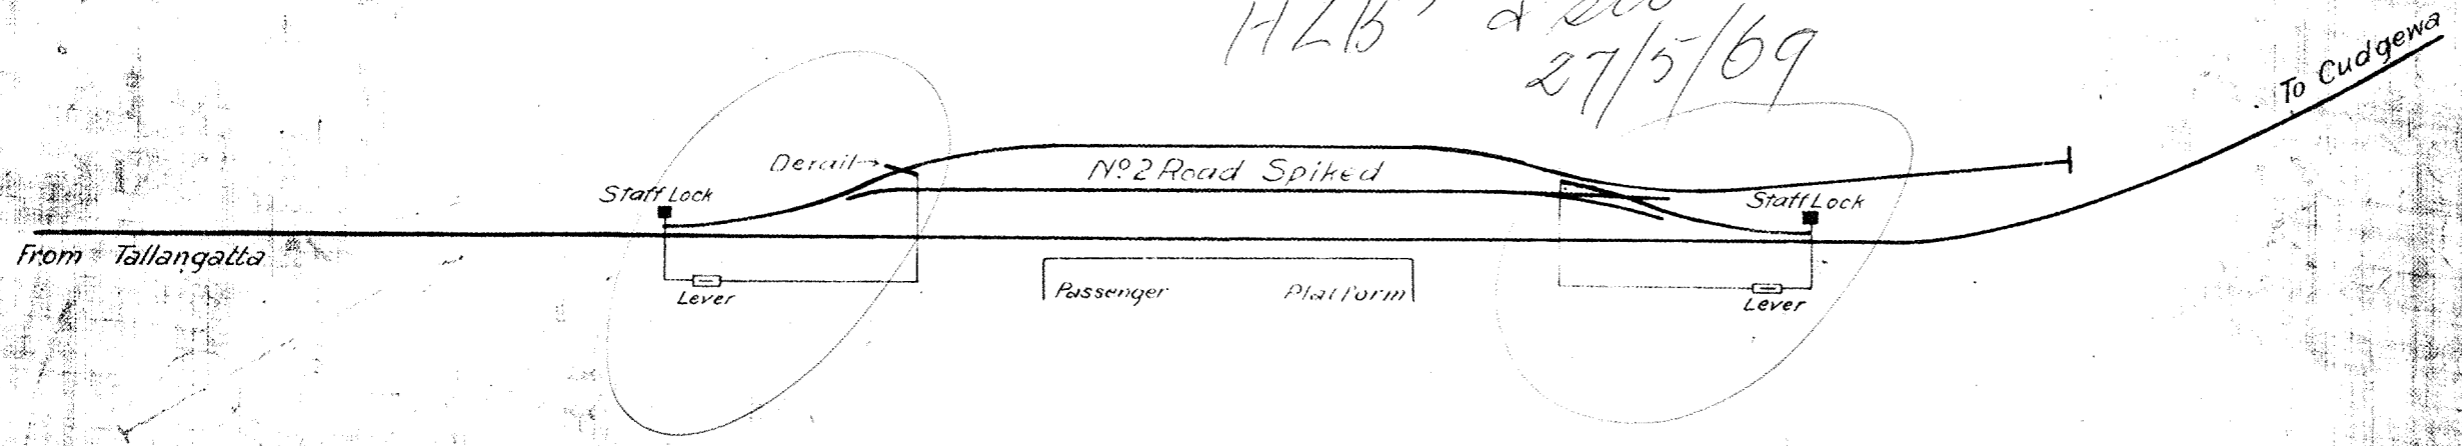

3. In Service 10-26-17 12-26	In Service	2. Home Signals & Plunger Locks abolished & Staff Locks & derails substituted	10-5-21	1	1A-3-19	V R	Engineer of Signals	Drawn by	Traced by	247-19
Turn Table Siding removed J.C.H.	4-5-21	Annett Lock provided on Ballast Siding	W.S.C.	CR.	BEETOOMBA	[Signature]	[Signature]	[Signature]	[Signature]	F633