


| Signal | Mechanical Detects |
|--------|---|
| 2 | Points & Normal Plunger in when work is on Platform |

| Points | Detector |
|--------|----------|
| 1 | |

| Post | Height | Type |
|-------------|--------|------|
| Down Home A | | |
| Up Home C | | |

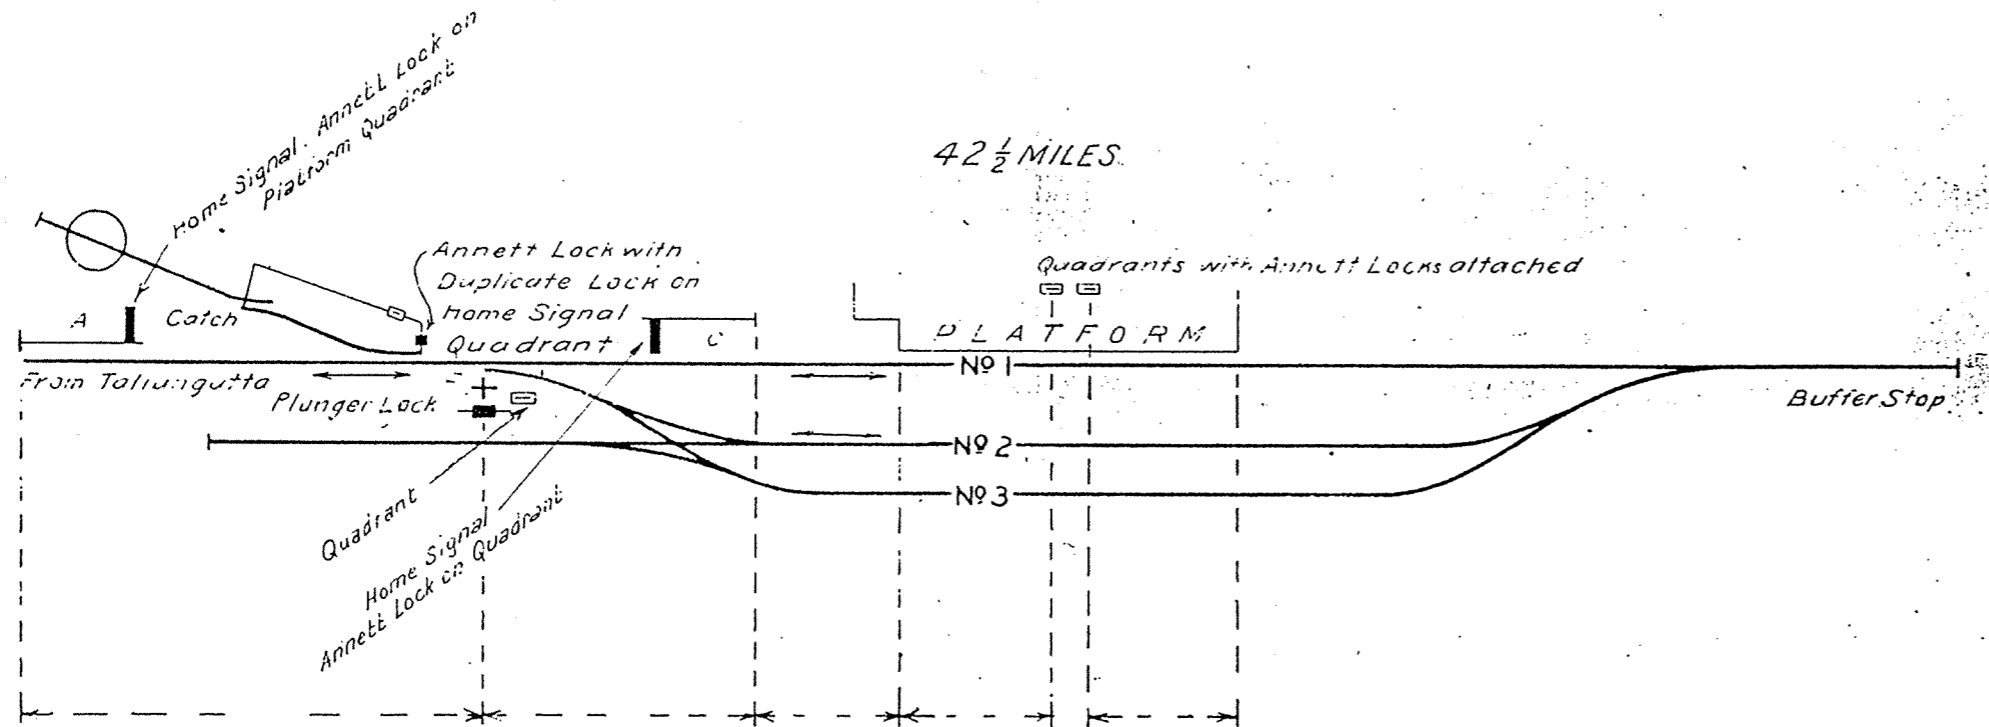

| | | | | | |
|------------------------|--|--|--|---|-------------|
| In Service 11-5-21. | V.R. CUDGEWA SIGNALLING ARRANGEMENTS 12-8-21. | Engineer of Signals <i>[Signature]</i> | Drawn by W.S.C. <i>[Signature]</i> | Traced by W.S.C. <i>[Signature]</i> | F635 |
|------------------------|--|--|--|---|-------------|