


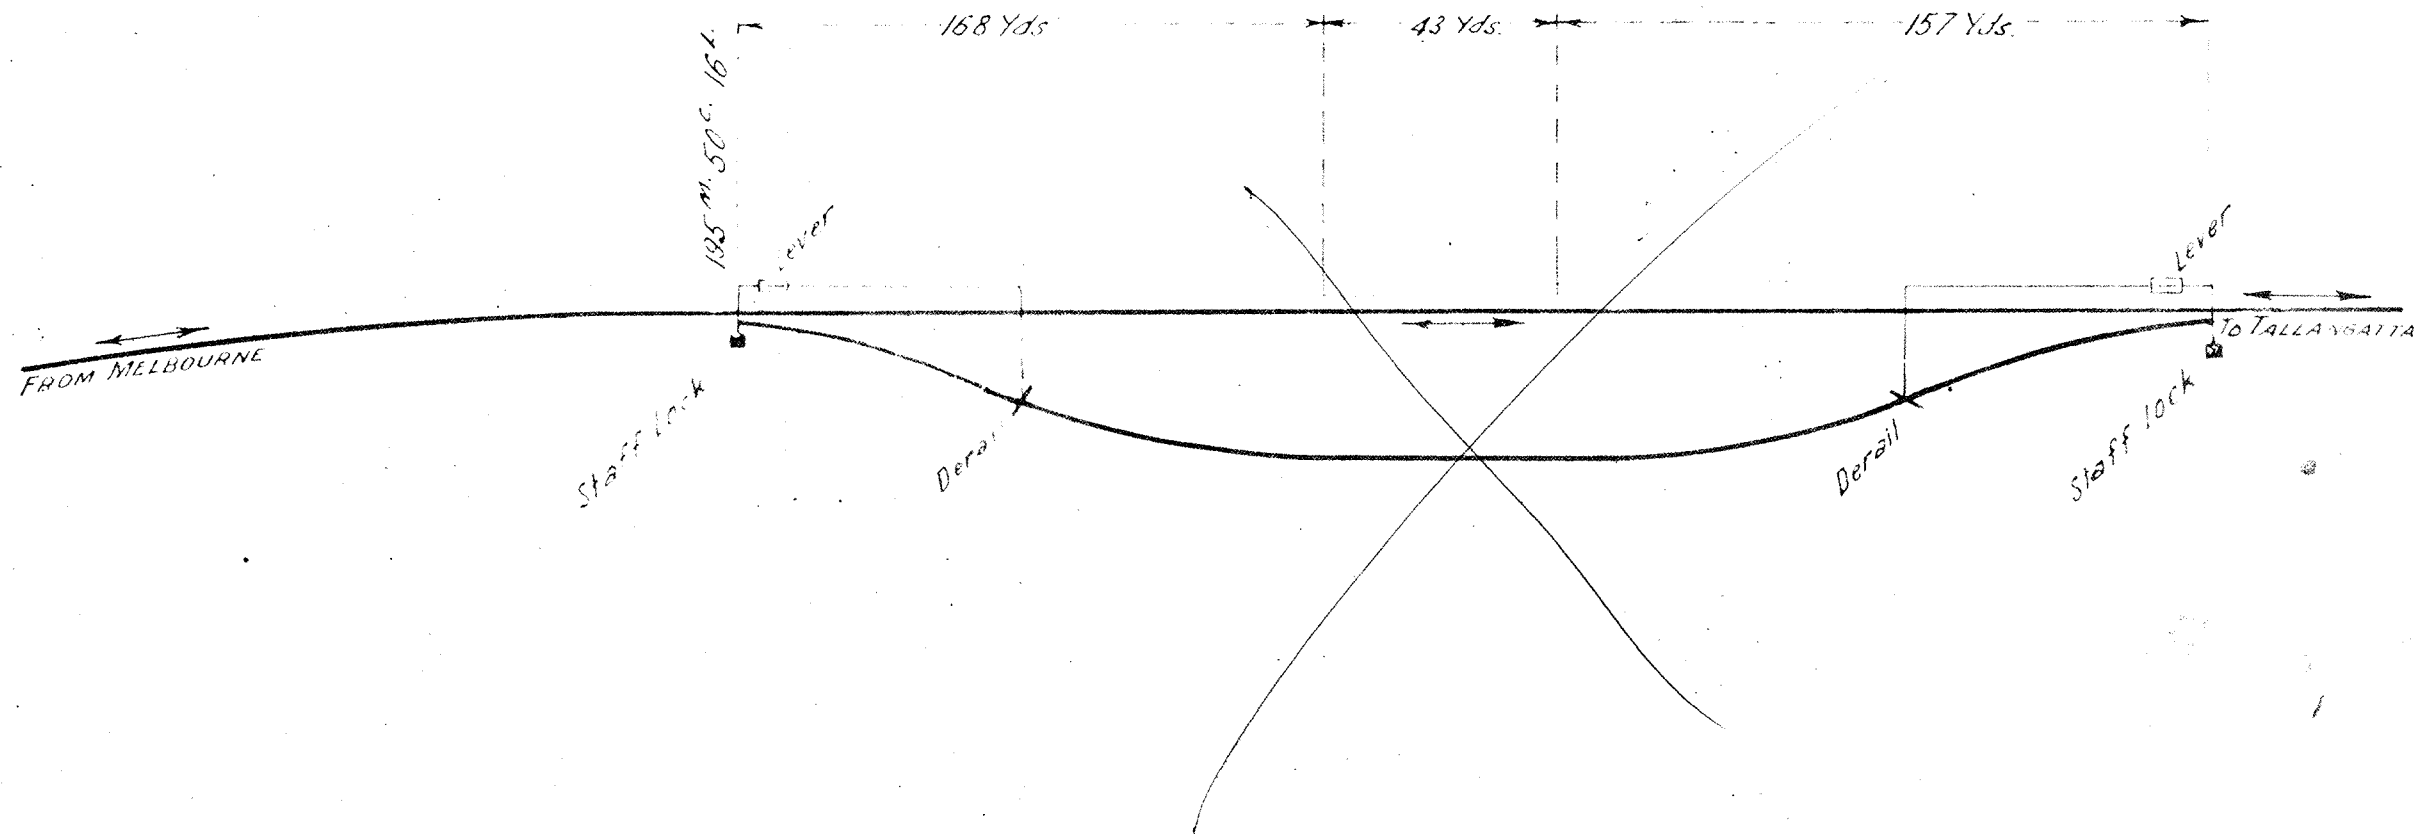

3 In Service 15-7-41 18-5-42 D In service 11-3-65 12-4-67

Quadrants C & F and Point Up & Down Home Signals & Detection added No 2 Road removed

F.D. J.W. 18-5-42 K.L. J.W. 11-3-65 B.E. 12-4-67

2 In Service 25-5-33 10-6-33	1 In Service 6-4-33 18-5-33
Staff Locked points at Up & Down ends formerly Plunger Locked	Annett Locked Siding for State Rivers & Water Supply Commission removed
J.W. 25-5-33 J.C.W. 10-6-33	J.W. 6-4-33 J.C.W. 18-5-33

In Service
10-2-22.

V.R. EBDEN
SIGNALLING ARRANGEMENTS
DIAGRAM 10-2-22.

Engineer
of Signals

Drawn by
W.S.C.

Traced by
W.S.C.

302-22

SSS
15" **F1261**