

— V. R. —


MANSFIELD

— SIGNALLING ARRANGEMENTS —

Signal	Mechanically Detects
"A"	Points "B" & "C" Normal & Plungers in when worked from Platform
	Points "B" Normal & Plunger in when worked from "C"

Points	Detector
"B"	
"C"	

Post	Height	Type
Down Home A		

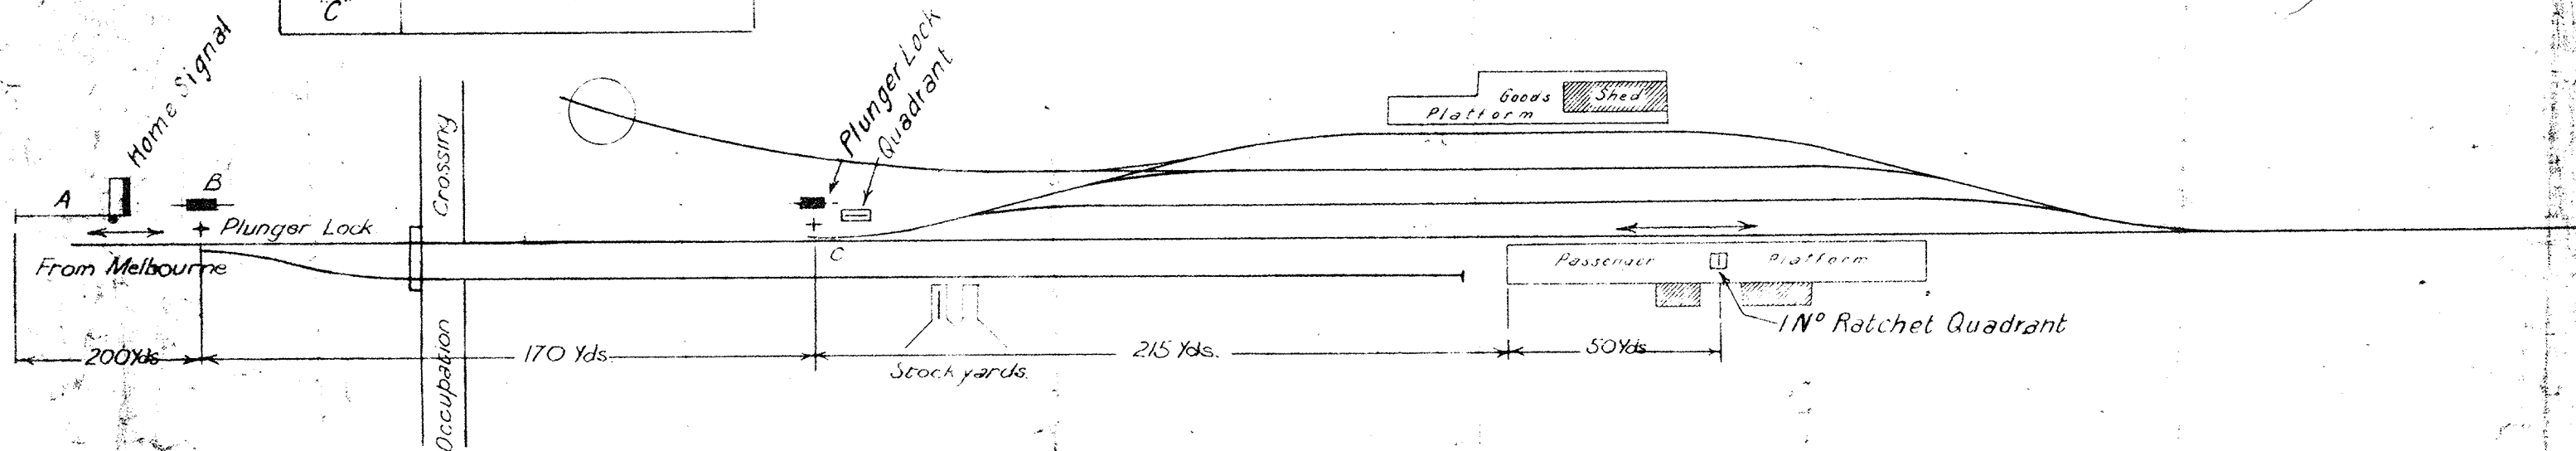

1	In Service 20-11-40	22-3-41
Stock Yard Siding Extended Home Signal moved out.		
J.H. [Signature] W.S. 100		

A233