


439

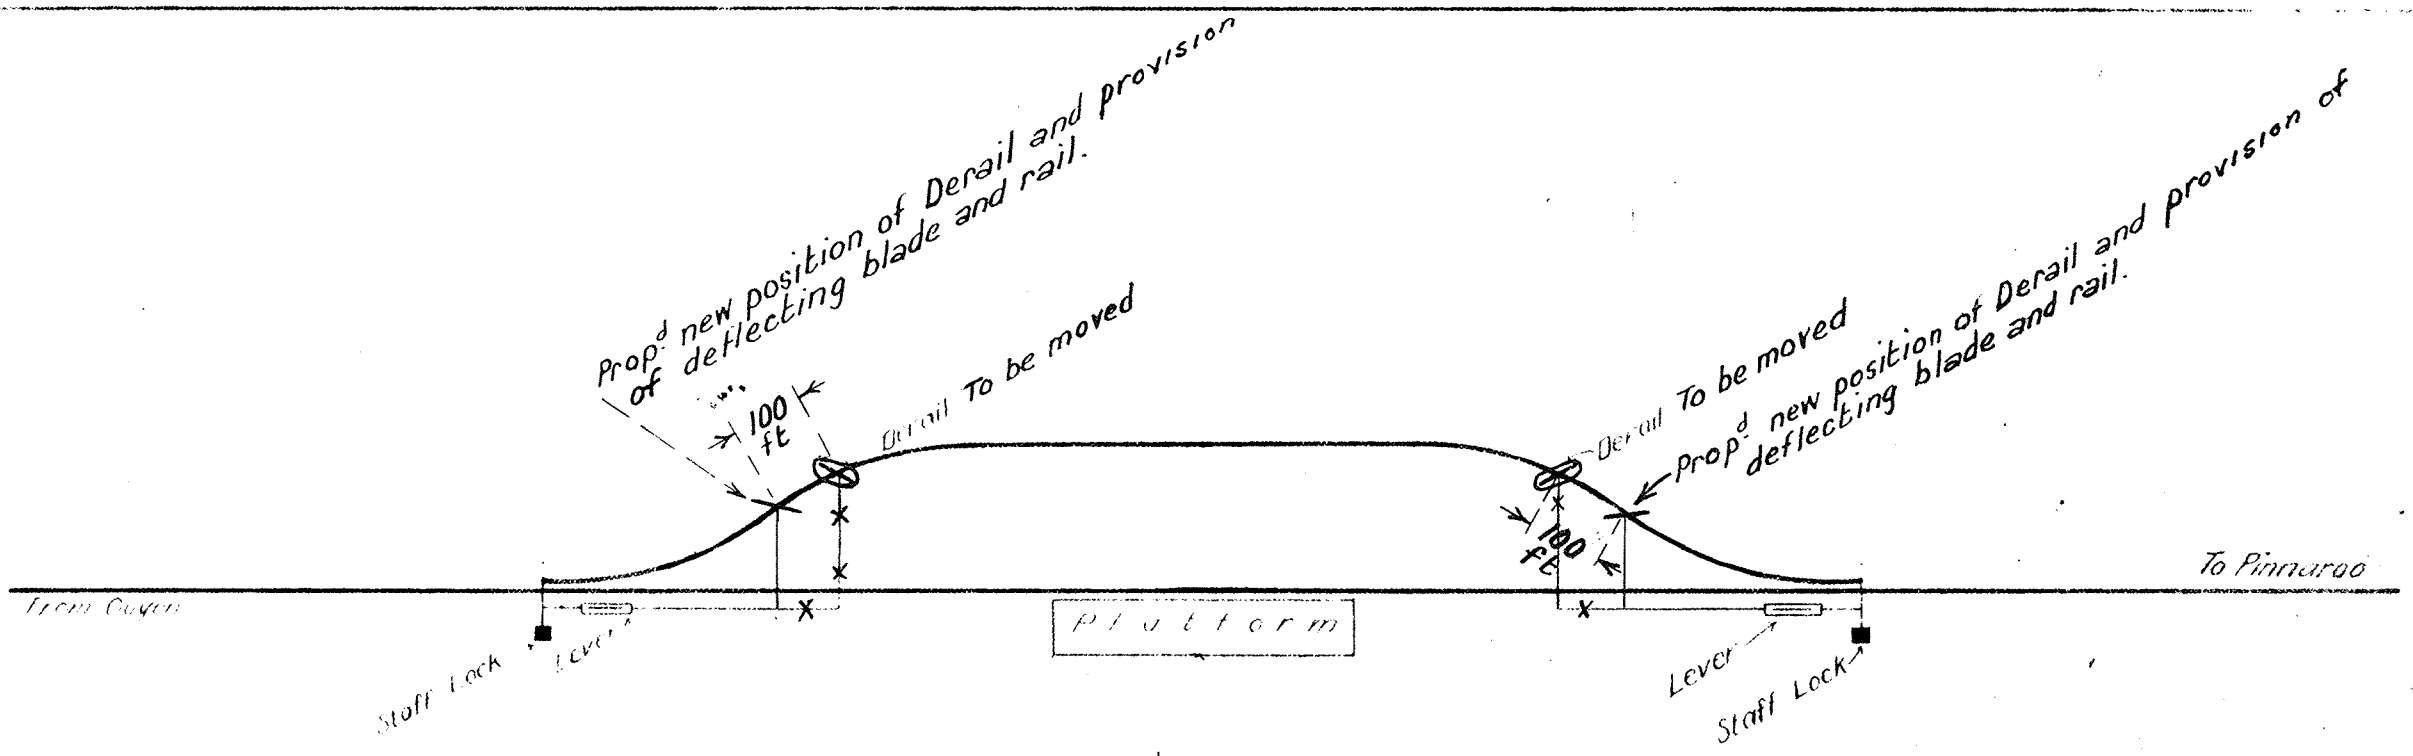

[Signature]
 Signal & Telegraph
 Office Engineer.
 13/12/42

11109/42 W.W.
 549/42 S.T.

[Signature]

1270-21

	In Service 12-8-37 20-12-37 Home Signals and Plunger Locks removed <i>[Signature]</i> W.W. & S.T. C.W. W.D.	As in service	V.R. TUTYE Signalling Arrangements Diagram 27-54-21	Engineer of Signals <i>[Signature]</i>	Drawn by S.M.H. <i>[Signature]</i>	Traced by S.M.H. 2 524	111 F582
--	--	------------------	---	--	--	---------------------------------	--------------------