


304
 17.11.37
 AI-11

Post	Height	Type
Down Home A		
Up Home D		

Points	Detector
B	
C	

Signal	Mechanically detects
A	Points B Normal & Plunger In when worked from platform.
D	Points C Normal & Plunger In when worked from platform.

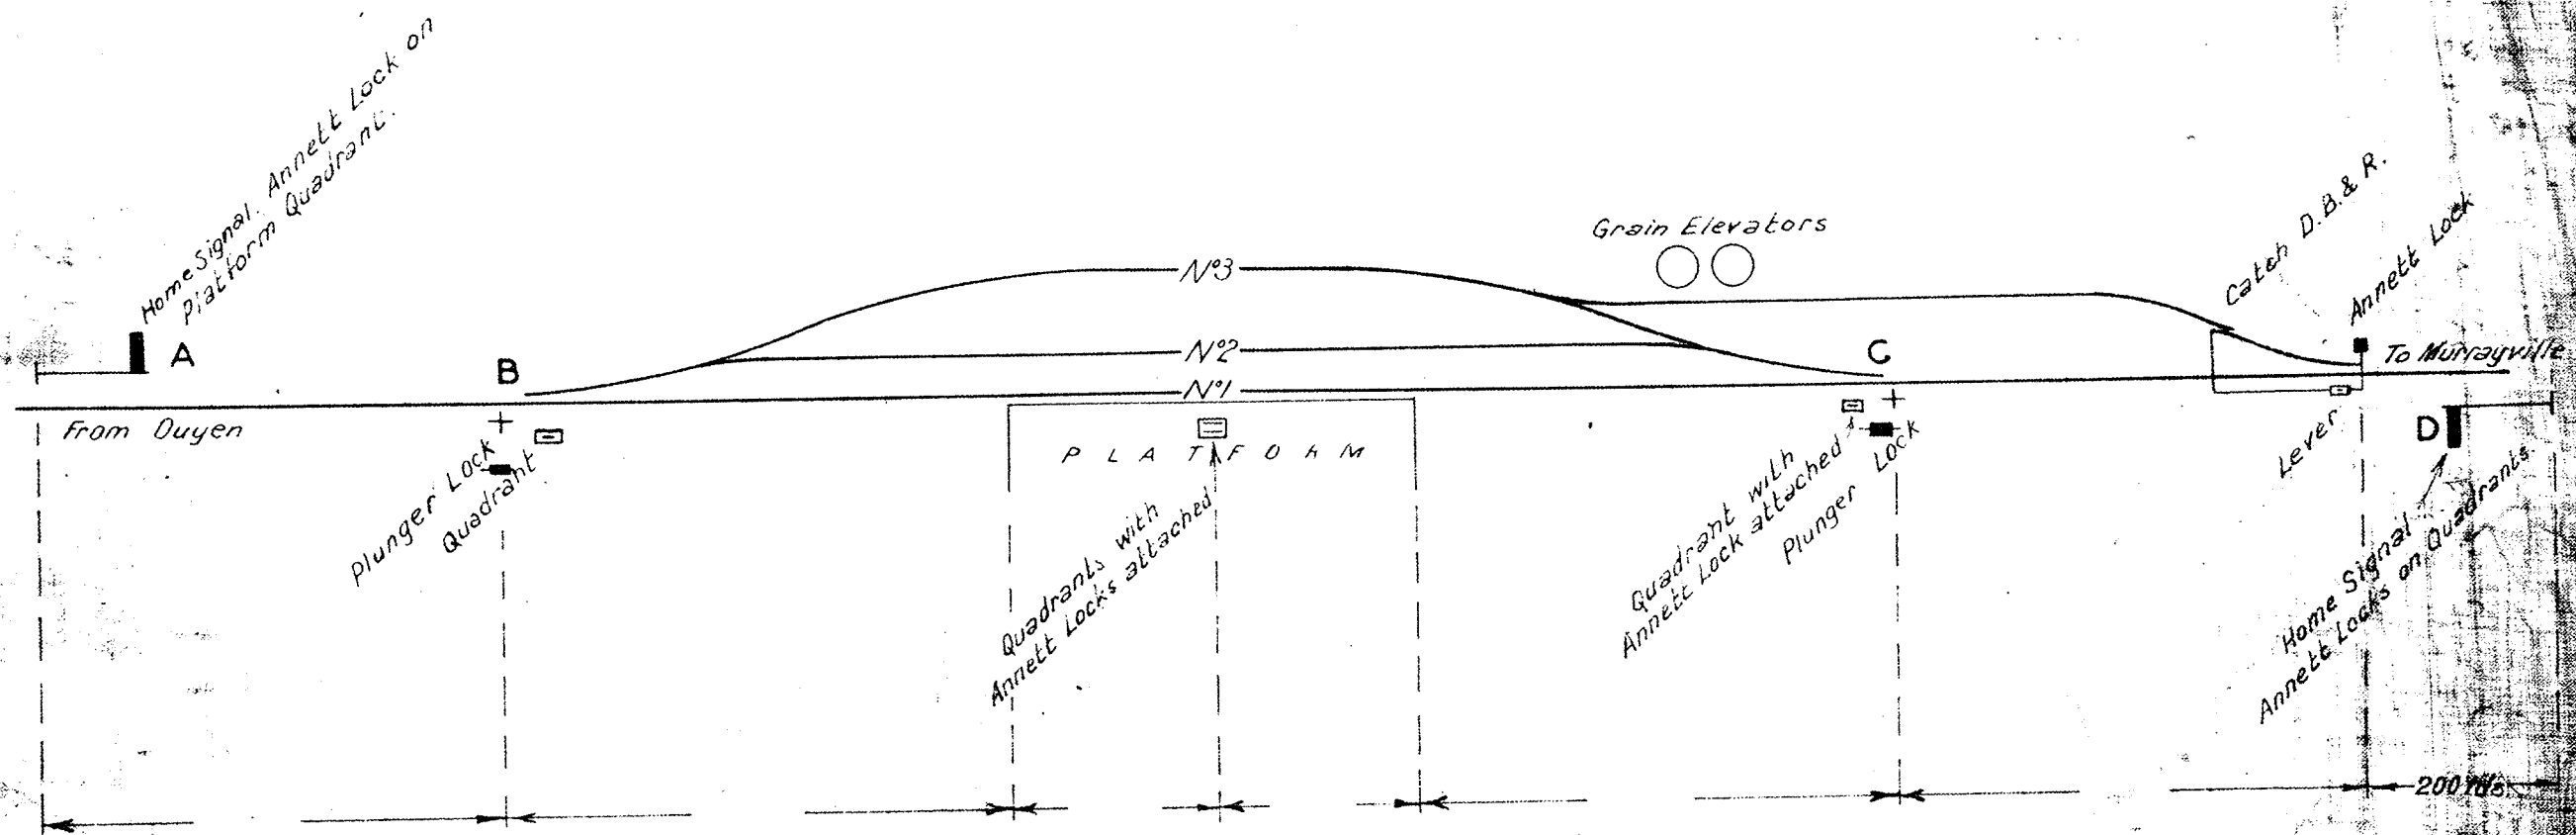

1 In service 19-9-39 9-2-40
 Grain elevators siding & Annett locked connection to Main Line added.
 Annett Locks on Platform Quadrants & Quadrant at Down end P.L. pts added.
 W.W.C. K.W.P. 1147

Staff Locks & Conn's
 Removed 2-11-18

Home Signals & Plunger Locks
 Completed 8-7-13

V. R.
 WALPEUP

Engineer
 of Signals

Drawn by
 G.M.B.

Traced by
 G.M.B.

FA18