


— FOOT-BRIDGE OVER RAILWAY —
 — NORTH SIDE OF VICTORIA STREET. —

VICTORIAN RAILWAYS,
 BALLARAT AND BUNYONG LINE.


CONTRACT N° 3099
 N° 56

Scale 1/4" = 1 Foot

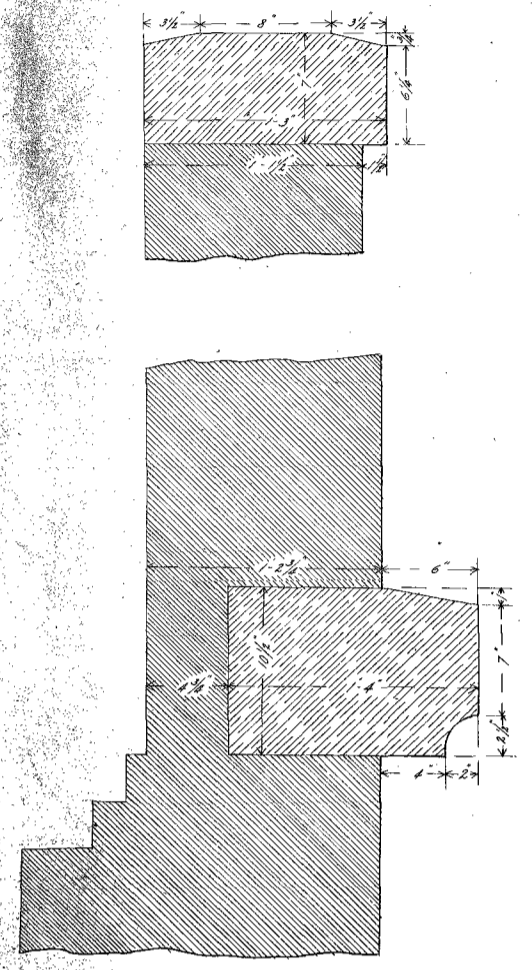


DETAIL OF COPING AND STRINGCOURSE

NOTE:— The Coping, String course & Bedstone course to be of Bluestone. All exposed surfaces of Coping, String-course & the face of the Bedstone course & the Joints for 2 inches to be Fine Aged. All Beds & Joints & the Top of the Bedstone course to be Medium Aged.

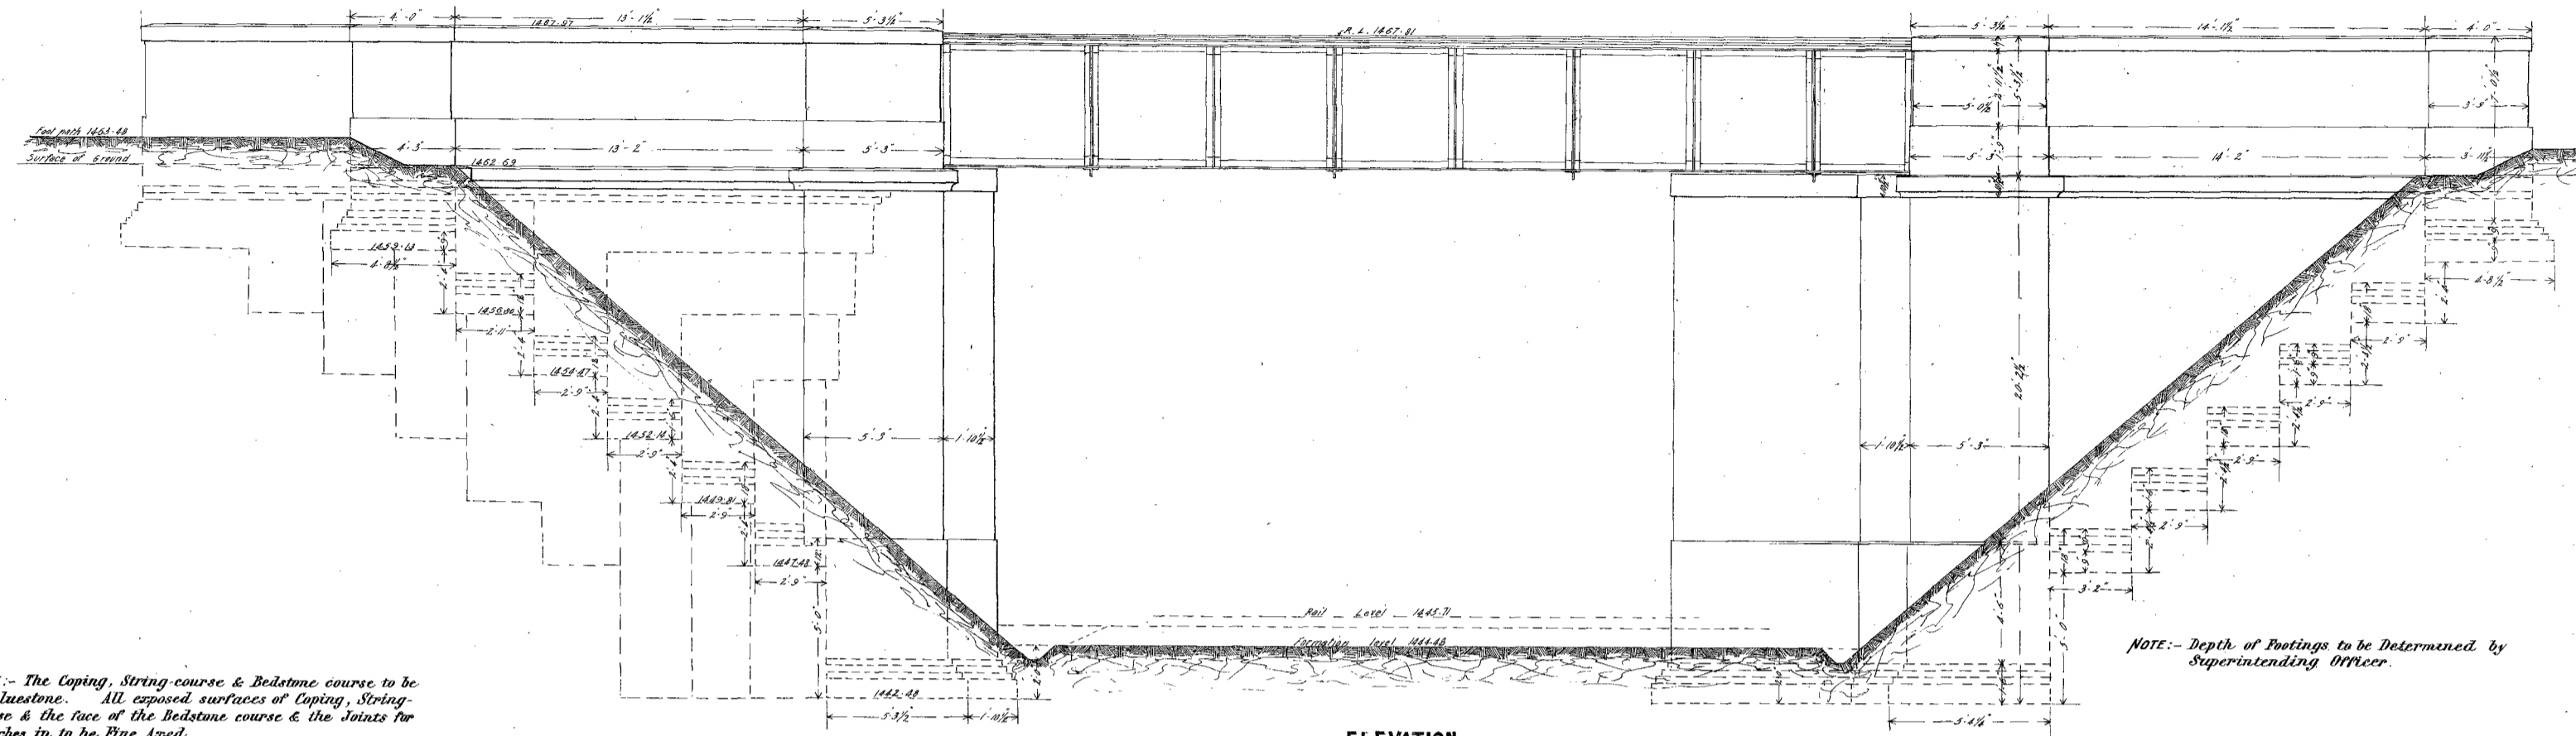


ELEVATION

NOTE:— Depth of Footings to be Determined by Superintending Officer.

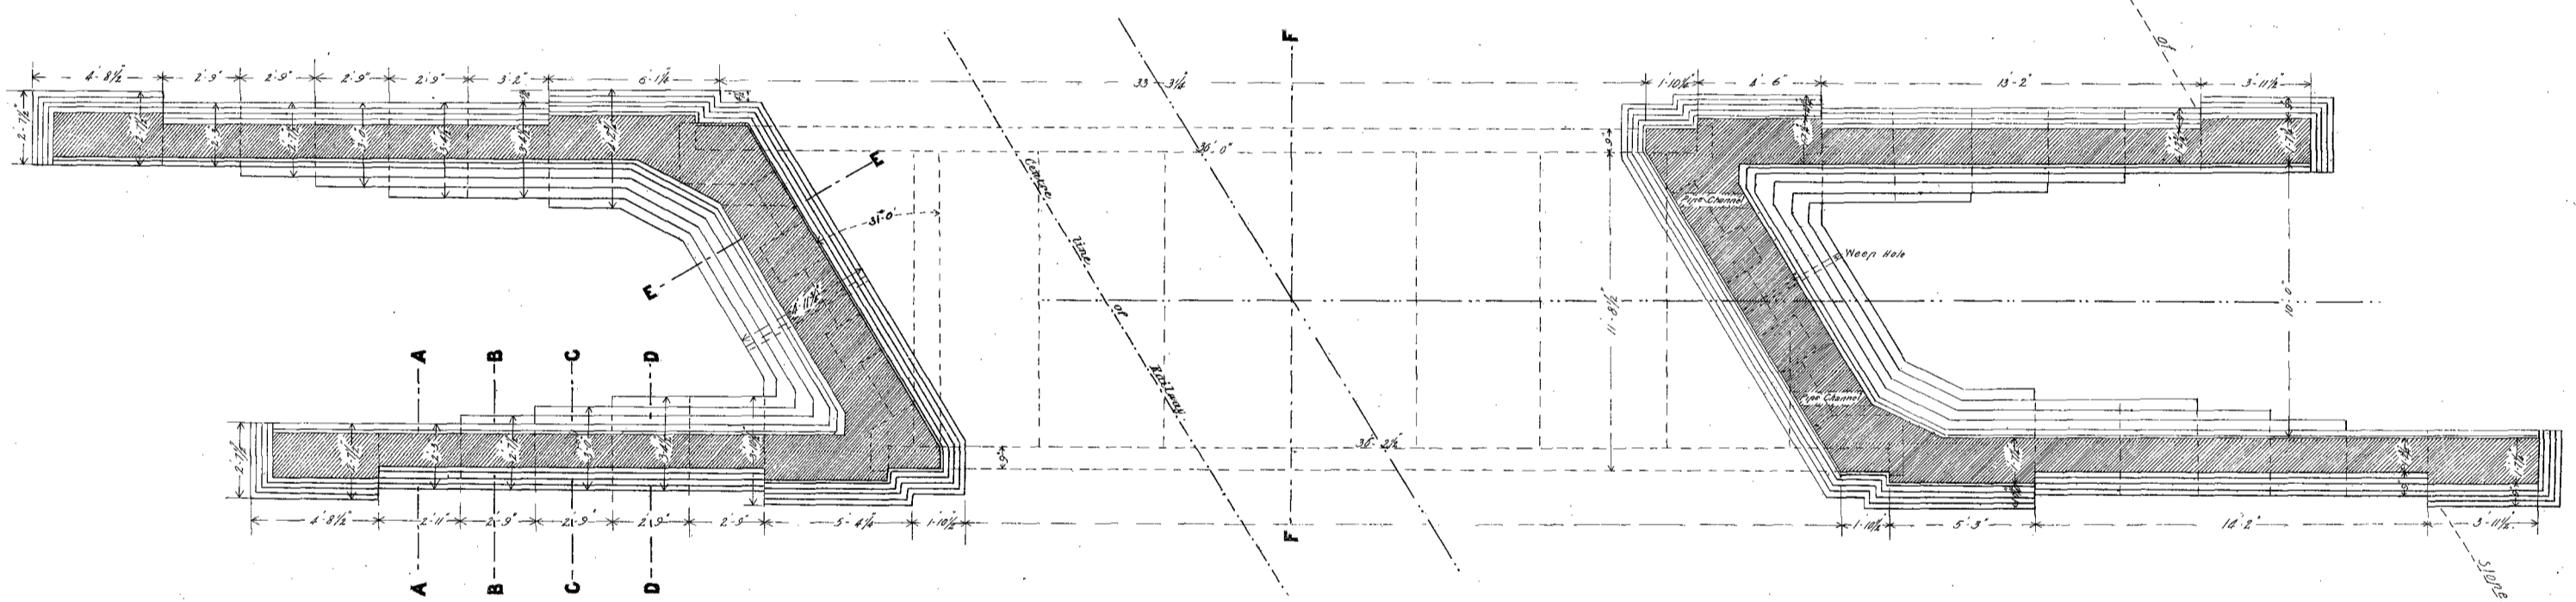


PLAN UNDER STRINGCOURSE

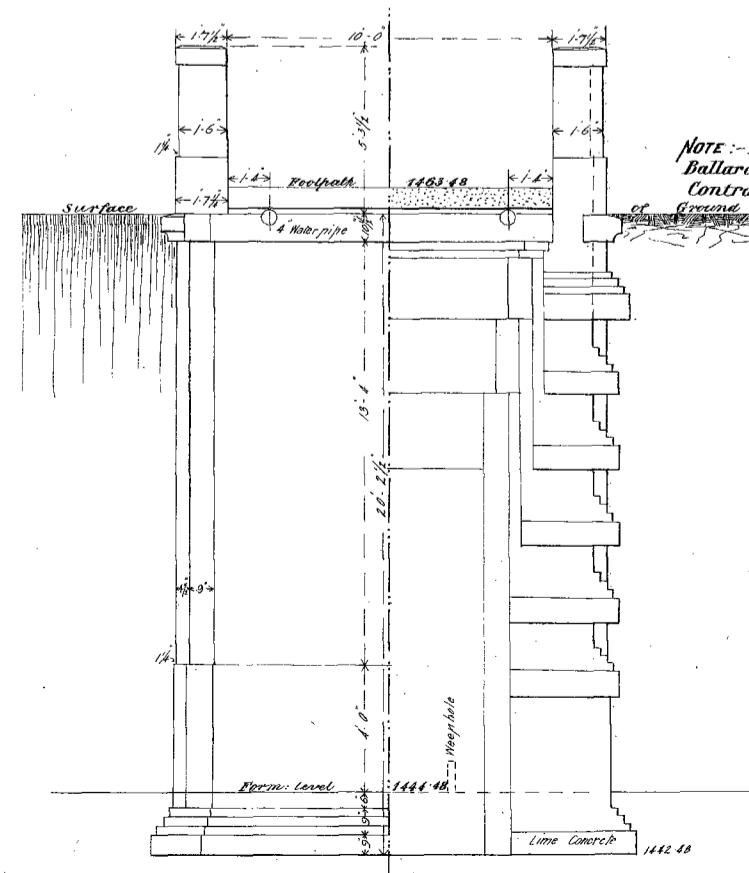


HALF SECTION F-F — HALF END VIEW


NOTE:— Pipes to be made & fixed in Position by the Ballarat Corporation. Straps, &c to be supplied by Contractor (See Detail.)

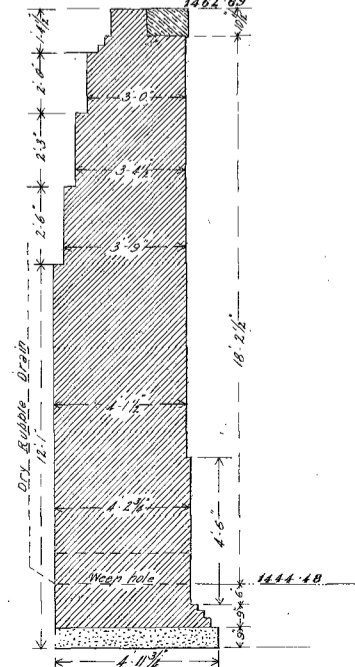


AT-E-E

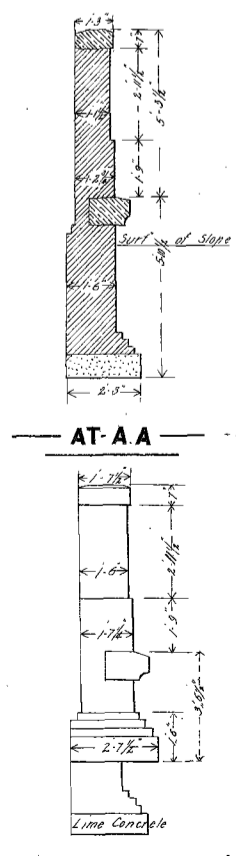


AT-A-A

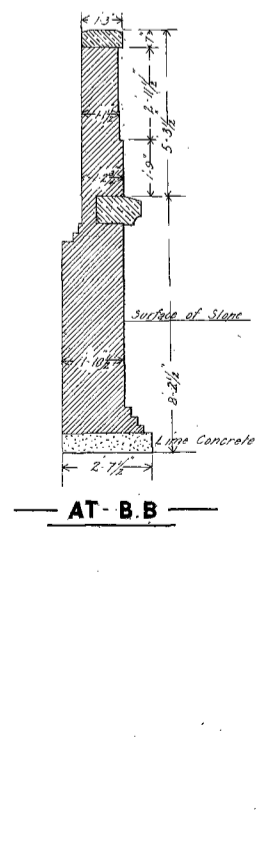

AT-B-B

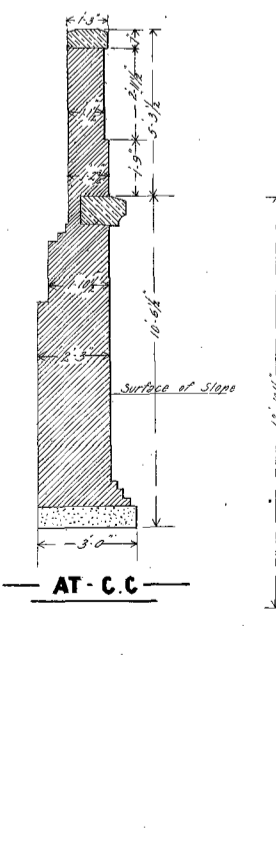

AT-C-C

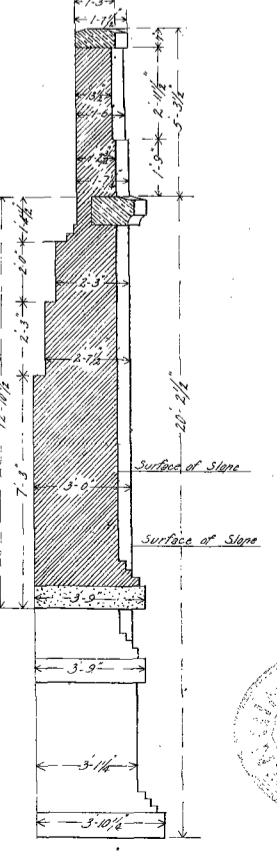

AT-D-D

OFFICE COPY.

