


VICTORIAN RAILWAYS, BALLARAT AND BUNINYONG LINE. FOOTBRIDGES OVER RAILWAY AT VICTORIA STREET SUPPLEMENTARY PLAN OF IRONWORK ETC.


CONTRACT N^o 3099.
N^o 52

DIAGRAM OF GIRDERS FOR FOOTBRIDGE AT SOUTH SIDE OF VICTORIA STREET.
Scale, $\frac{1}{4}$ Inch = 1 Foot.

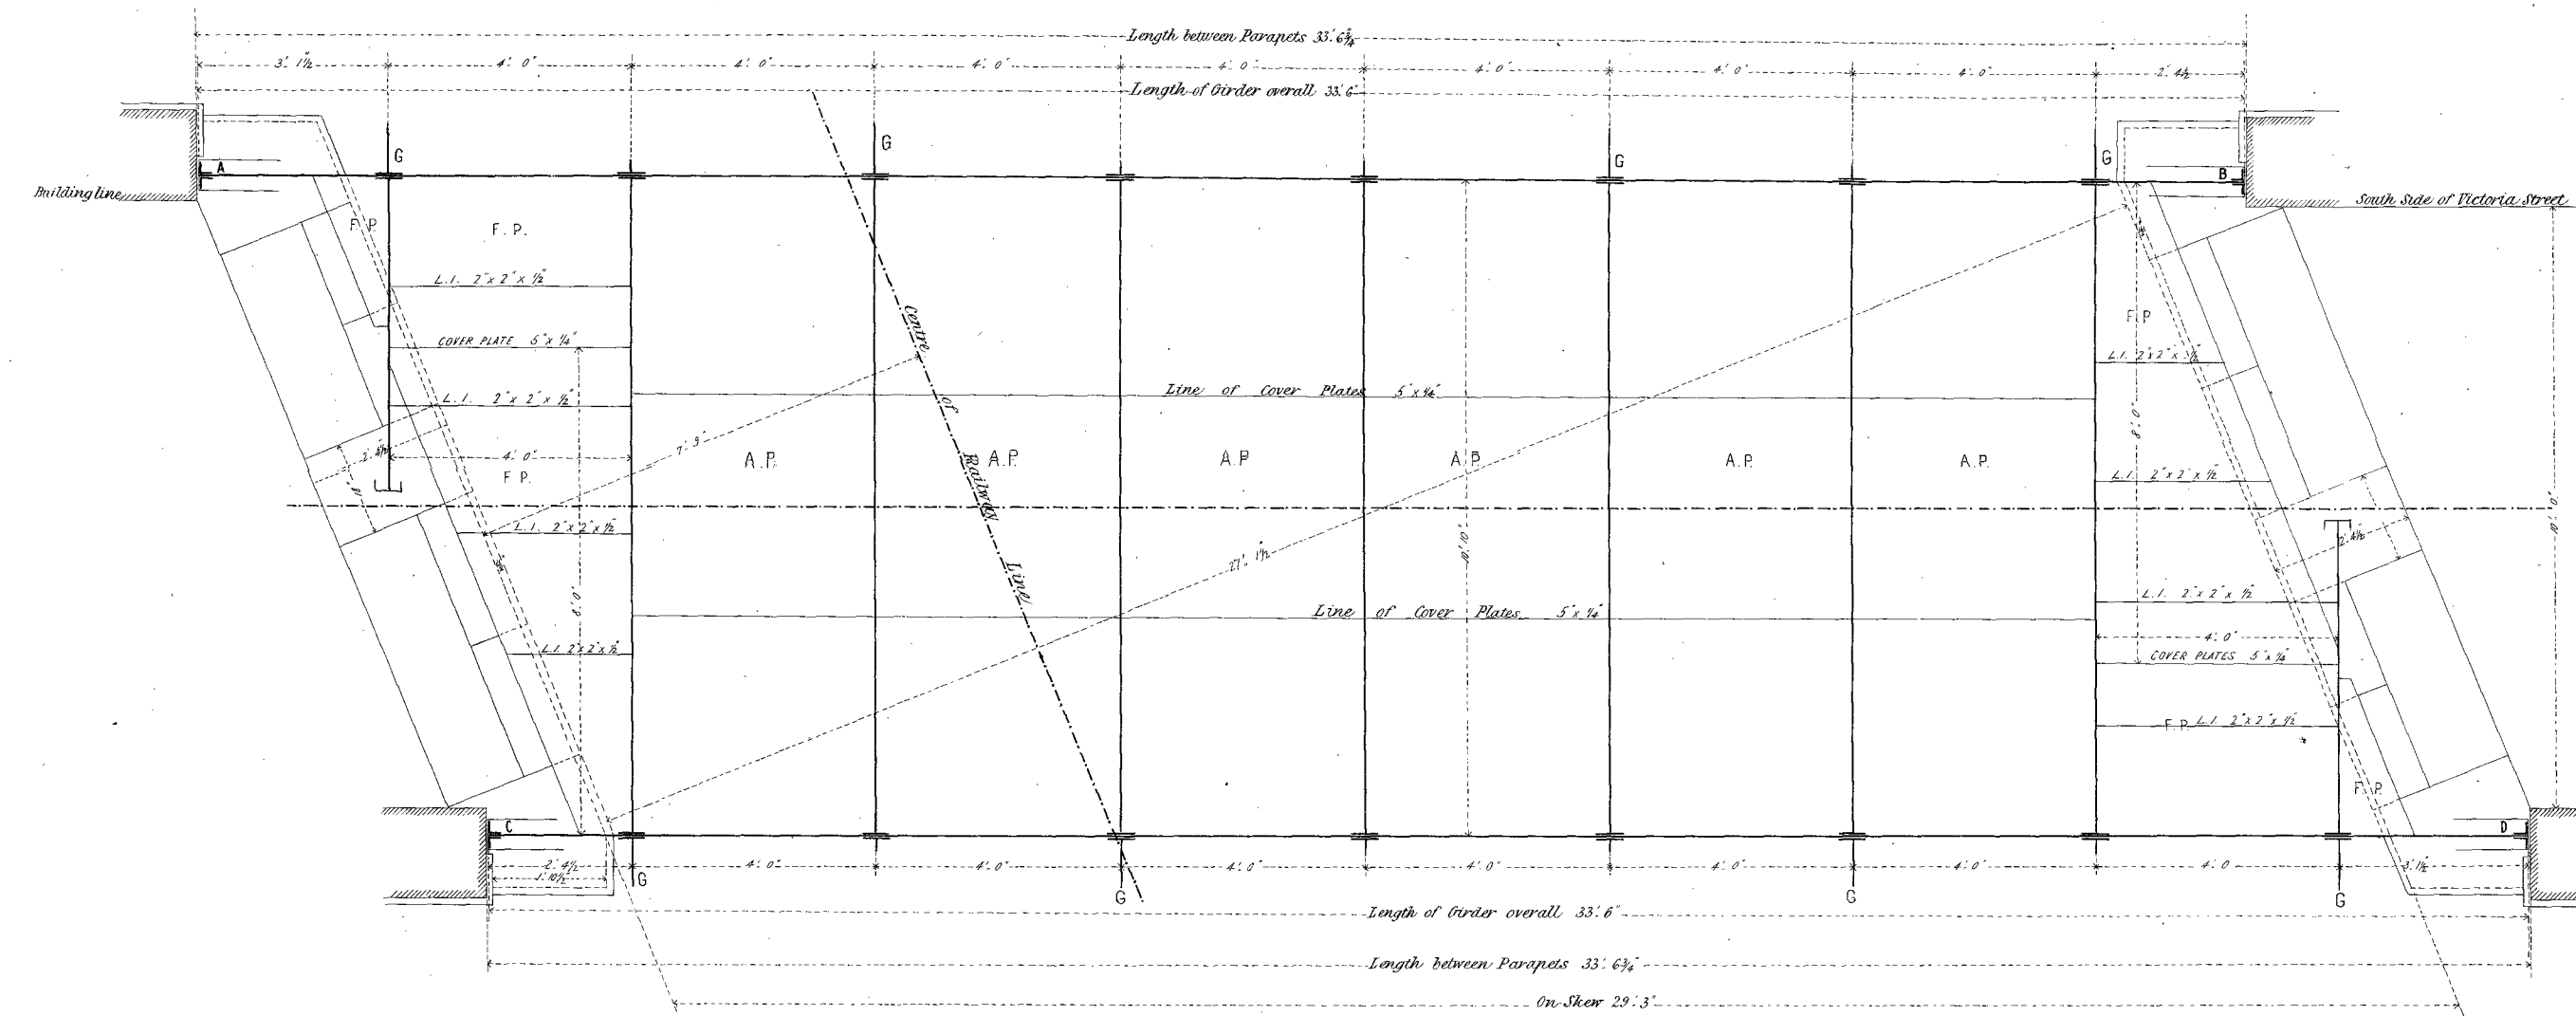


NOTE—F.P. Denotes Flat Plates
A.P. " Arch Plates
G. " " Gusset Plates

DIAGRAM OF GIRDERS FOR FOOTBRIDGE AT NORTH SIDE OF VICTORIA STREET.
Scale, $\frac{1}{4}$ Inch = 1 Foot.

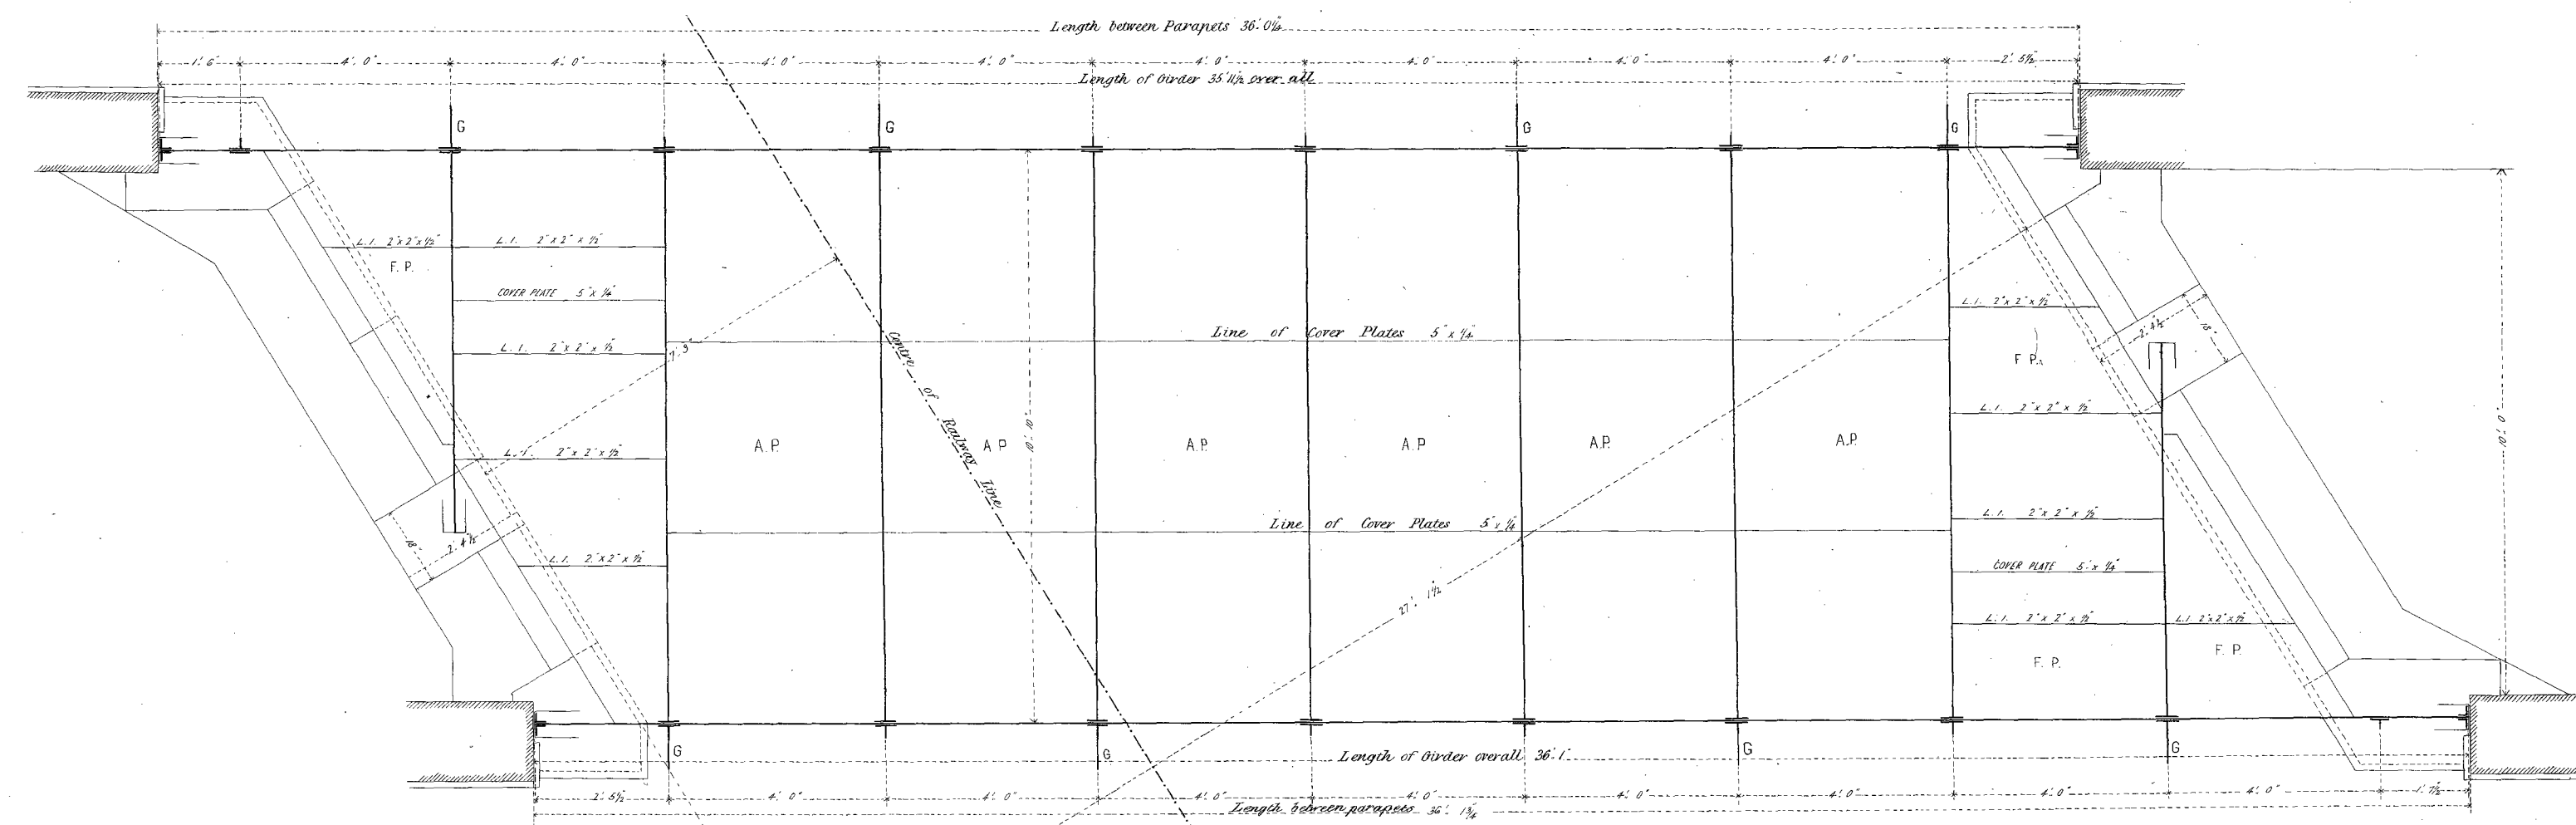


NOTE—In consideration of receiving permission to use $\frac{1}{4}$ plates in the construction of these bridges instead of the sizes shown upon the drawings we hereby accept these diagrams and the dimensions shown as convenient upon the original drawings and hold ourselves responsible for such rectifications of details as may be necessary in consequence of the alterations referred to and will carry out the work in accordance with the specifications and conditions of contract and the schedule of rates already agreed upon.

DETAILS OF PARAPET GIRDER BEDPLATES FOR BOTH FOOTBRIDGES.
Scale, Half full size.

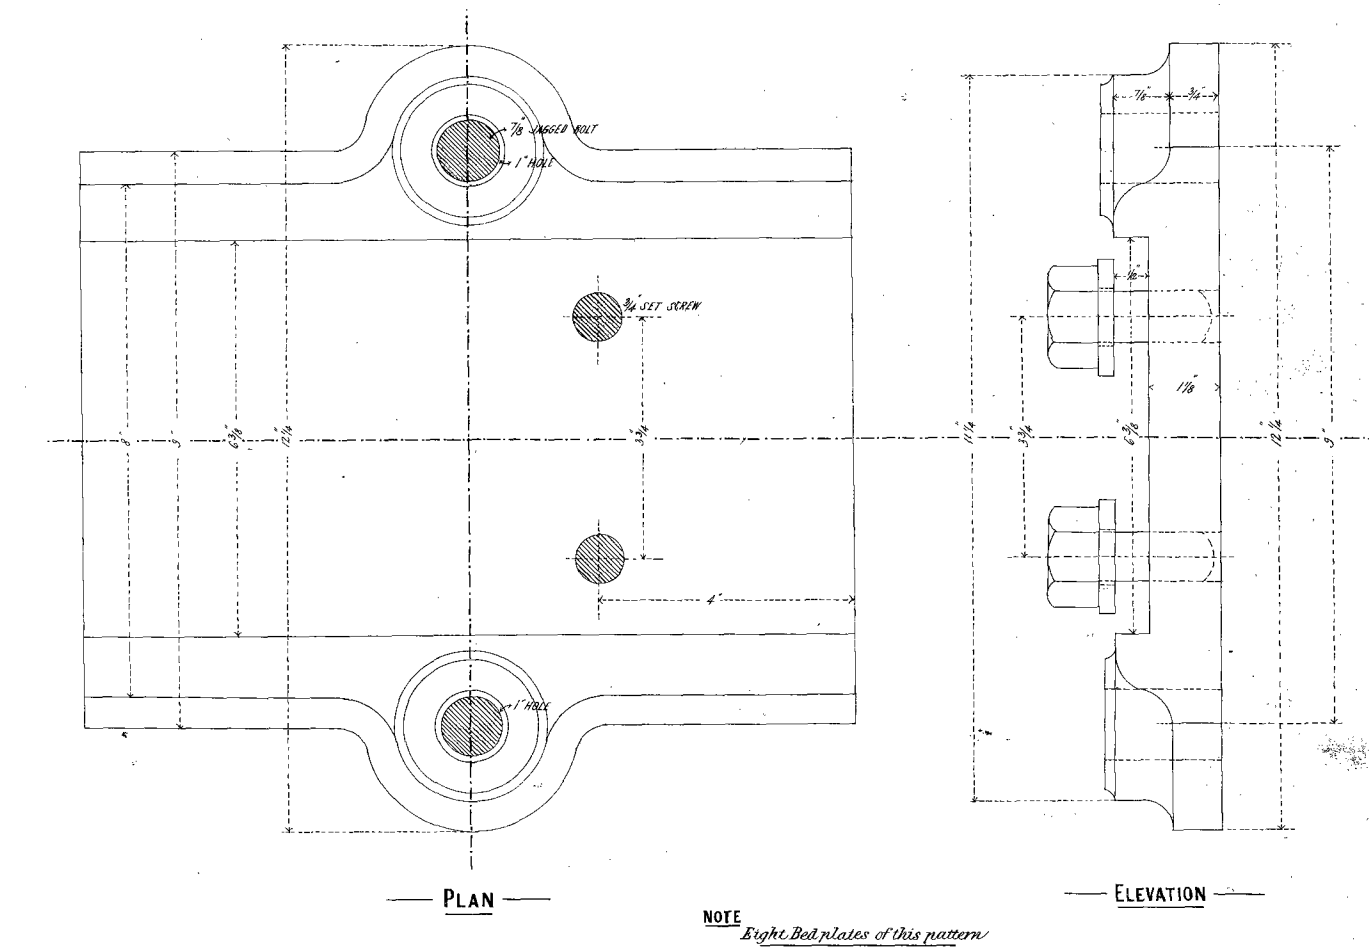

DETAILS OF CROSS GIRDER BEDPLATES FOR BOTH FOOTBRIDGES.
Scale, Half full size.

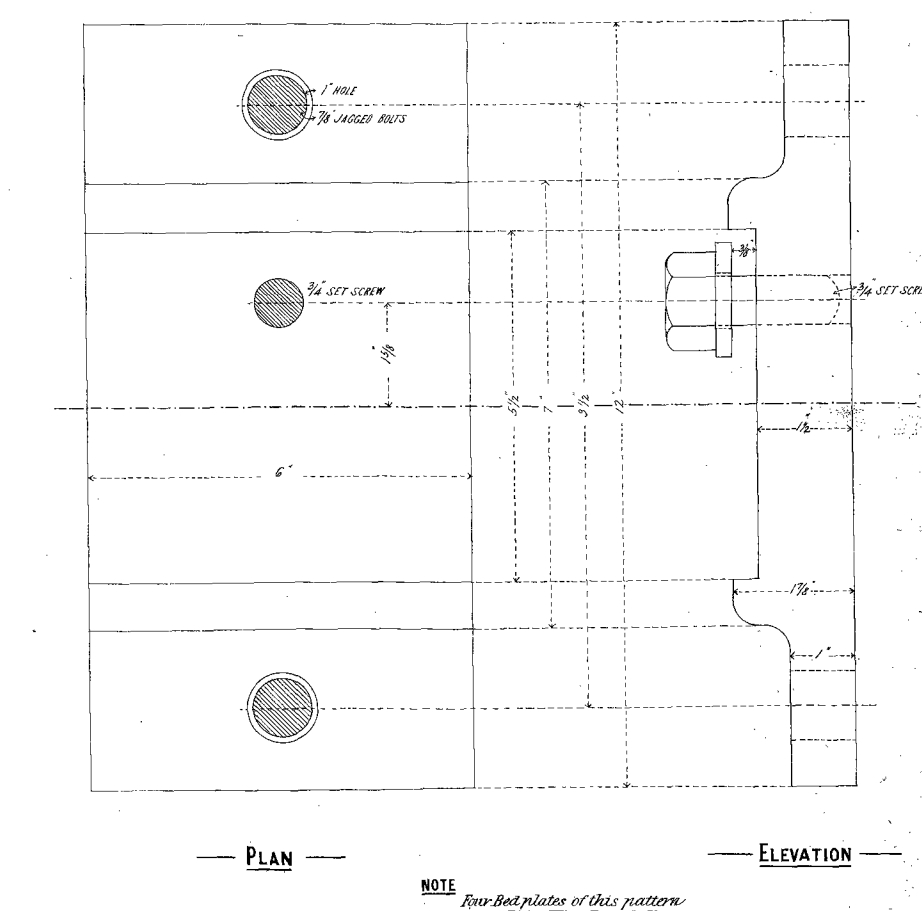

OFFICE COPY.

RAILWAY DEPARTMENT, MELBOURNE MAR 1899
T.R.S. Eng. A.E.M. N^o 648

