
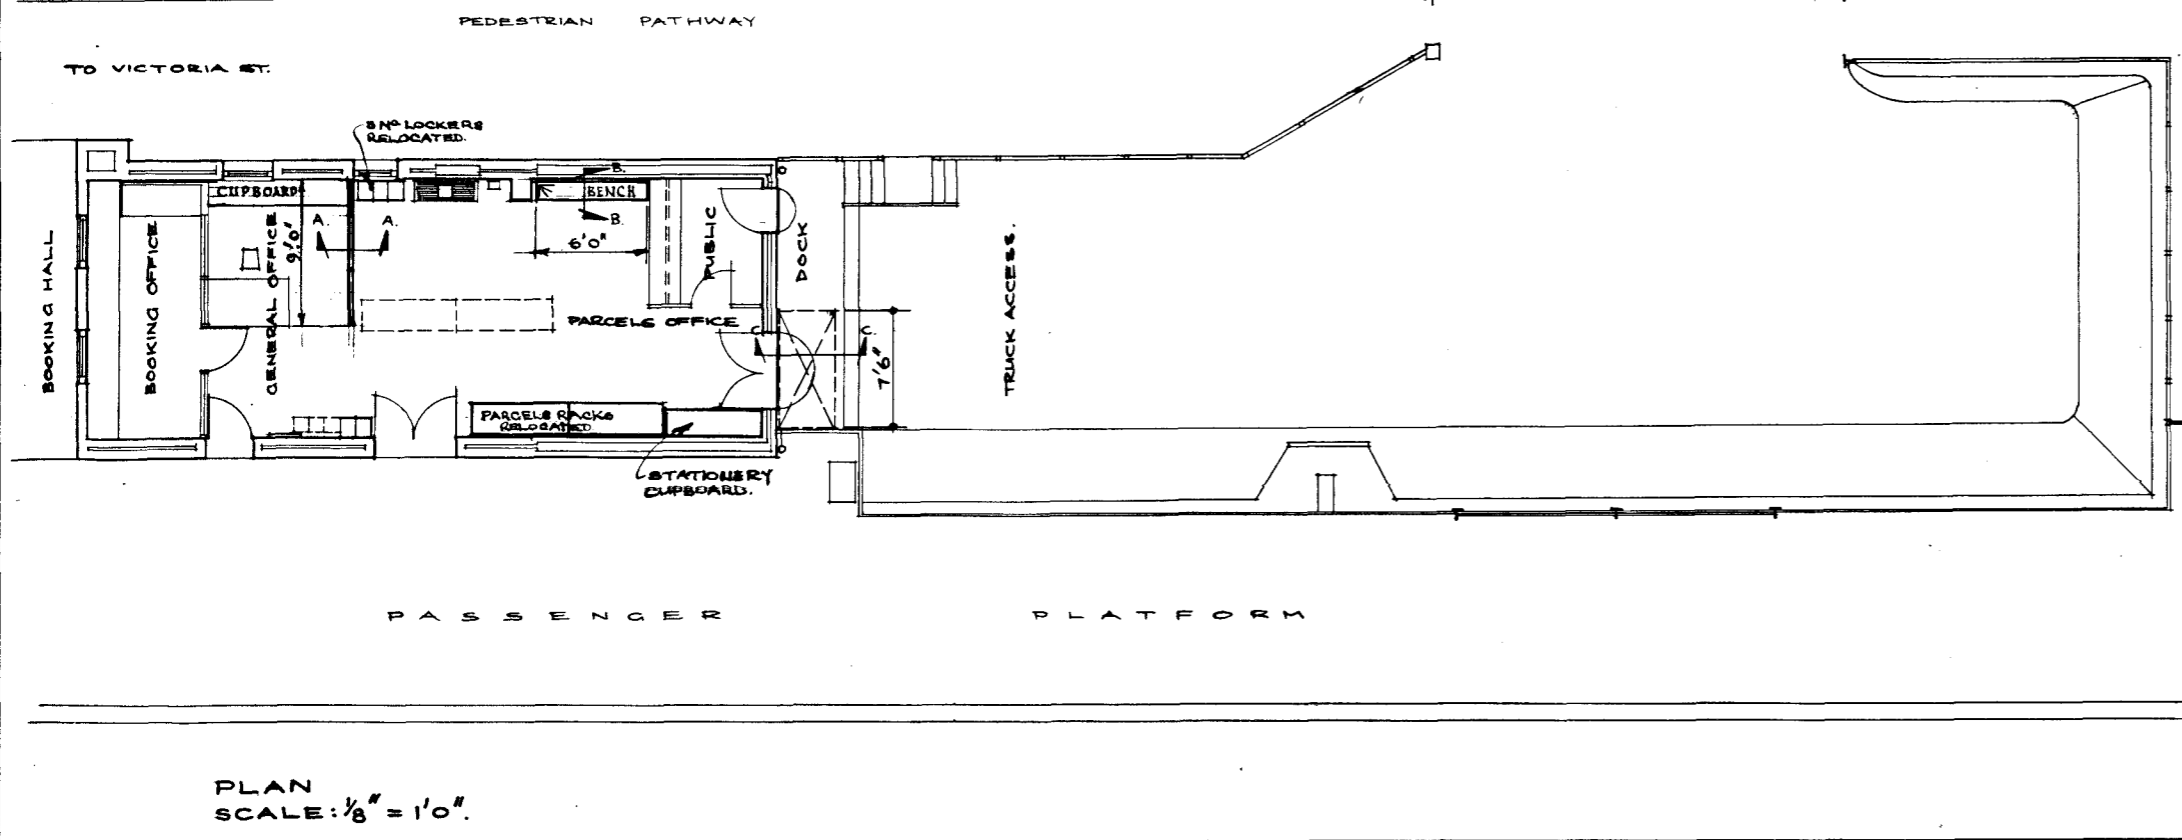
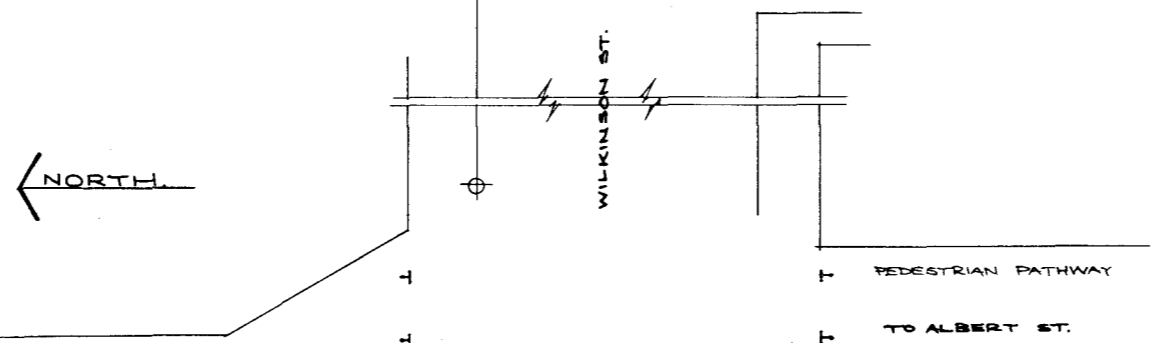
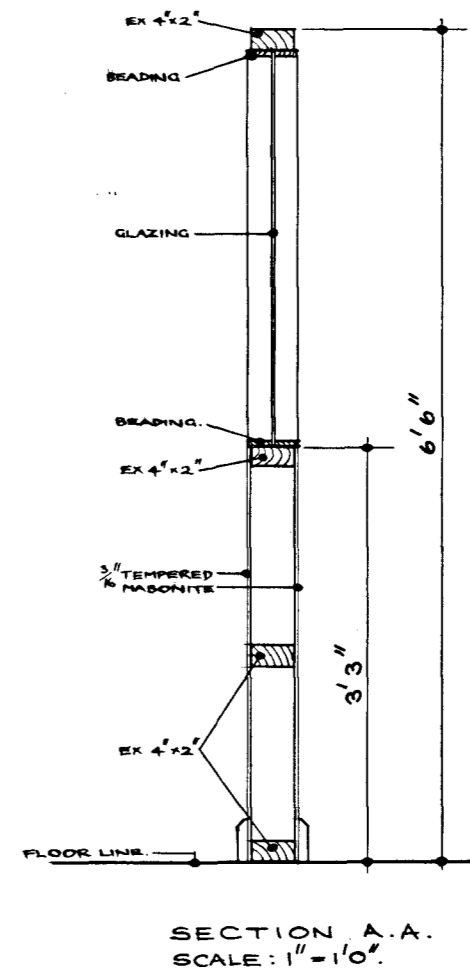
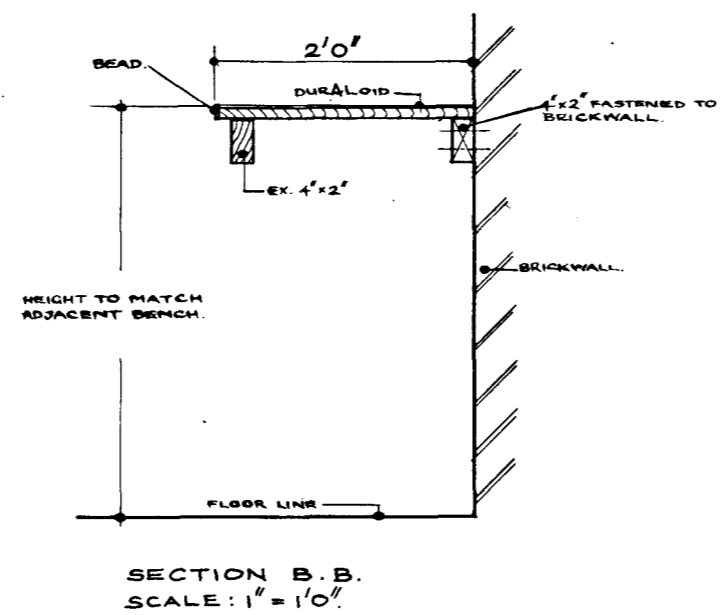


52286  
M.2-3

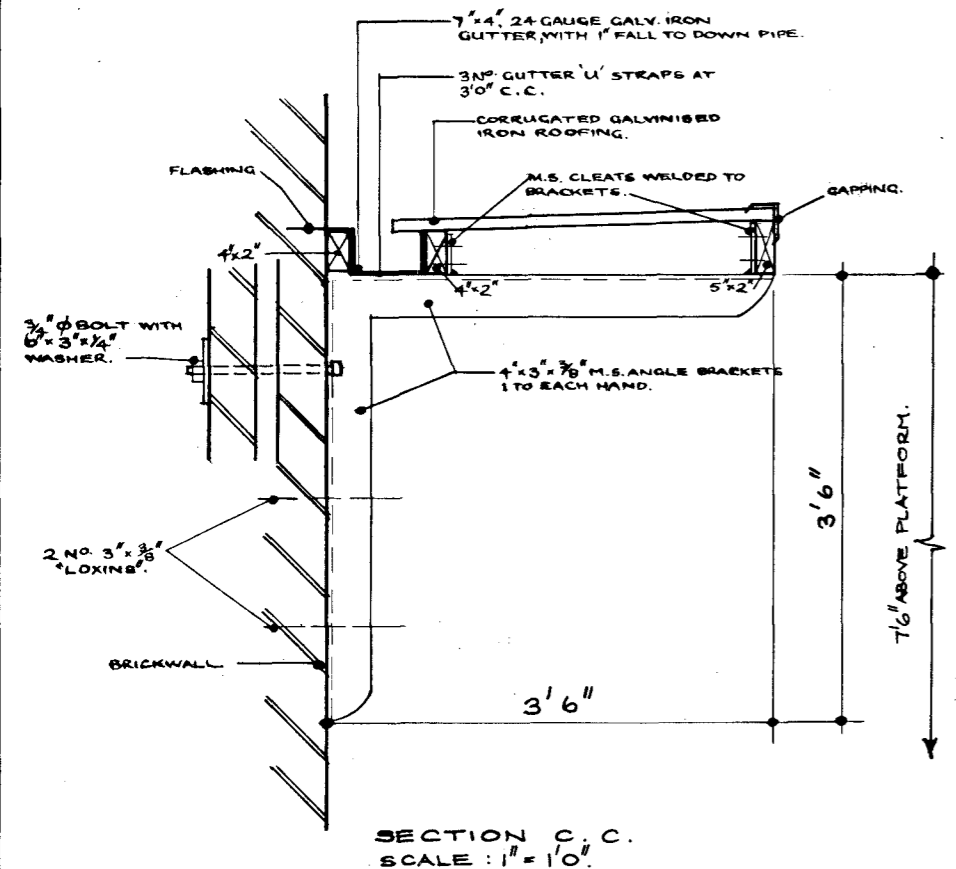

REVISION	DATE	AMENDMENT	BY
B	7.3.71	EXTEND SCREEN, ETC.	D.C.
A	4-12-72	REARRANGE FURNITURE.	R.S.

V.R.  
**BRUNSWICK.**  
ALTERATIONS TO  
PARCELS OFFICE.

*D.B.D. 8.11.72*  
CHIEF CIVIL ENGINEER

SCALE: AS SHOWN

DRAWN	TRACED	CHECK	CORRES.	SB 5422	PLANT
R.S.		A.M.P.		C.33.	53/72

Senior Architect

SB

5422