


8388

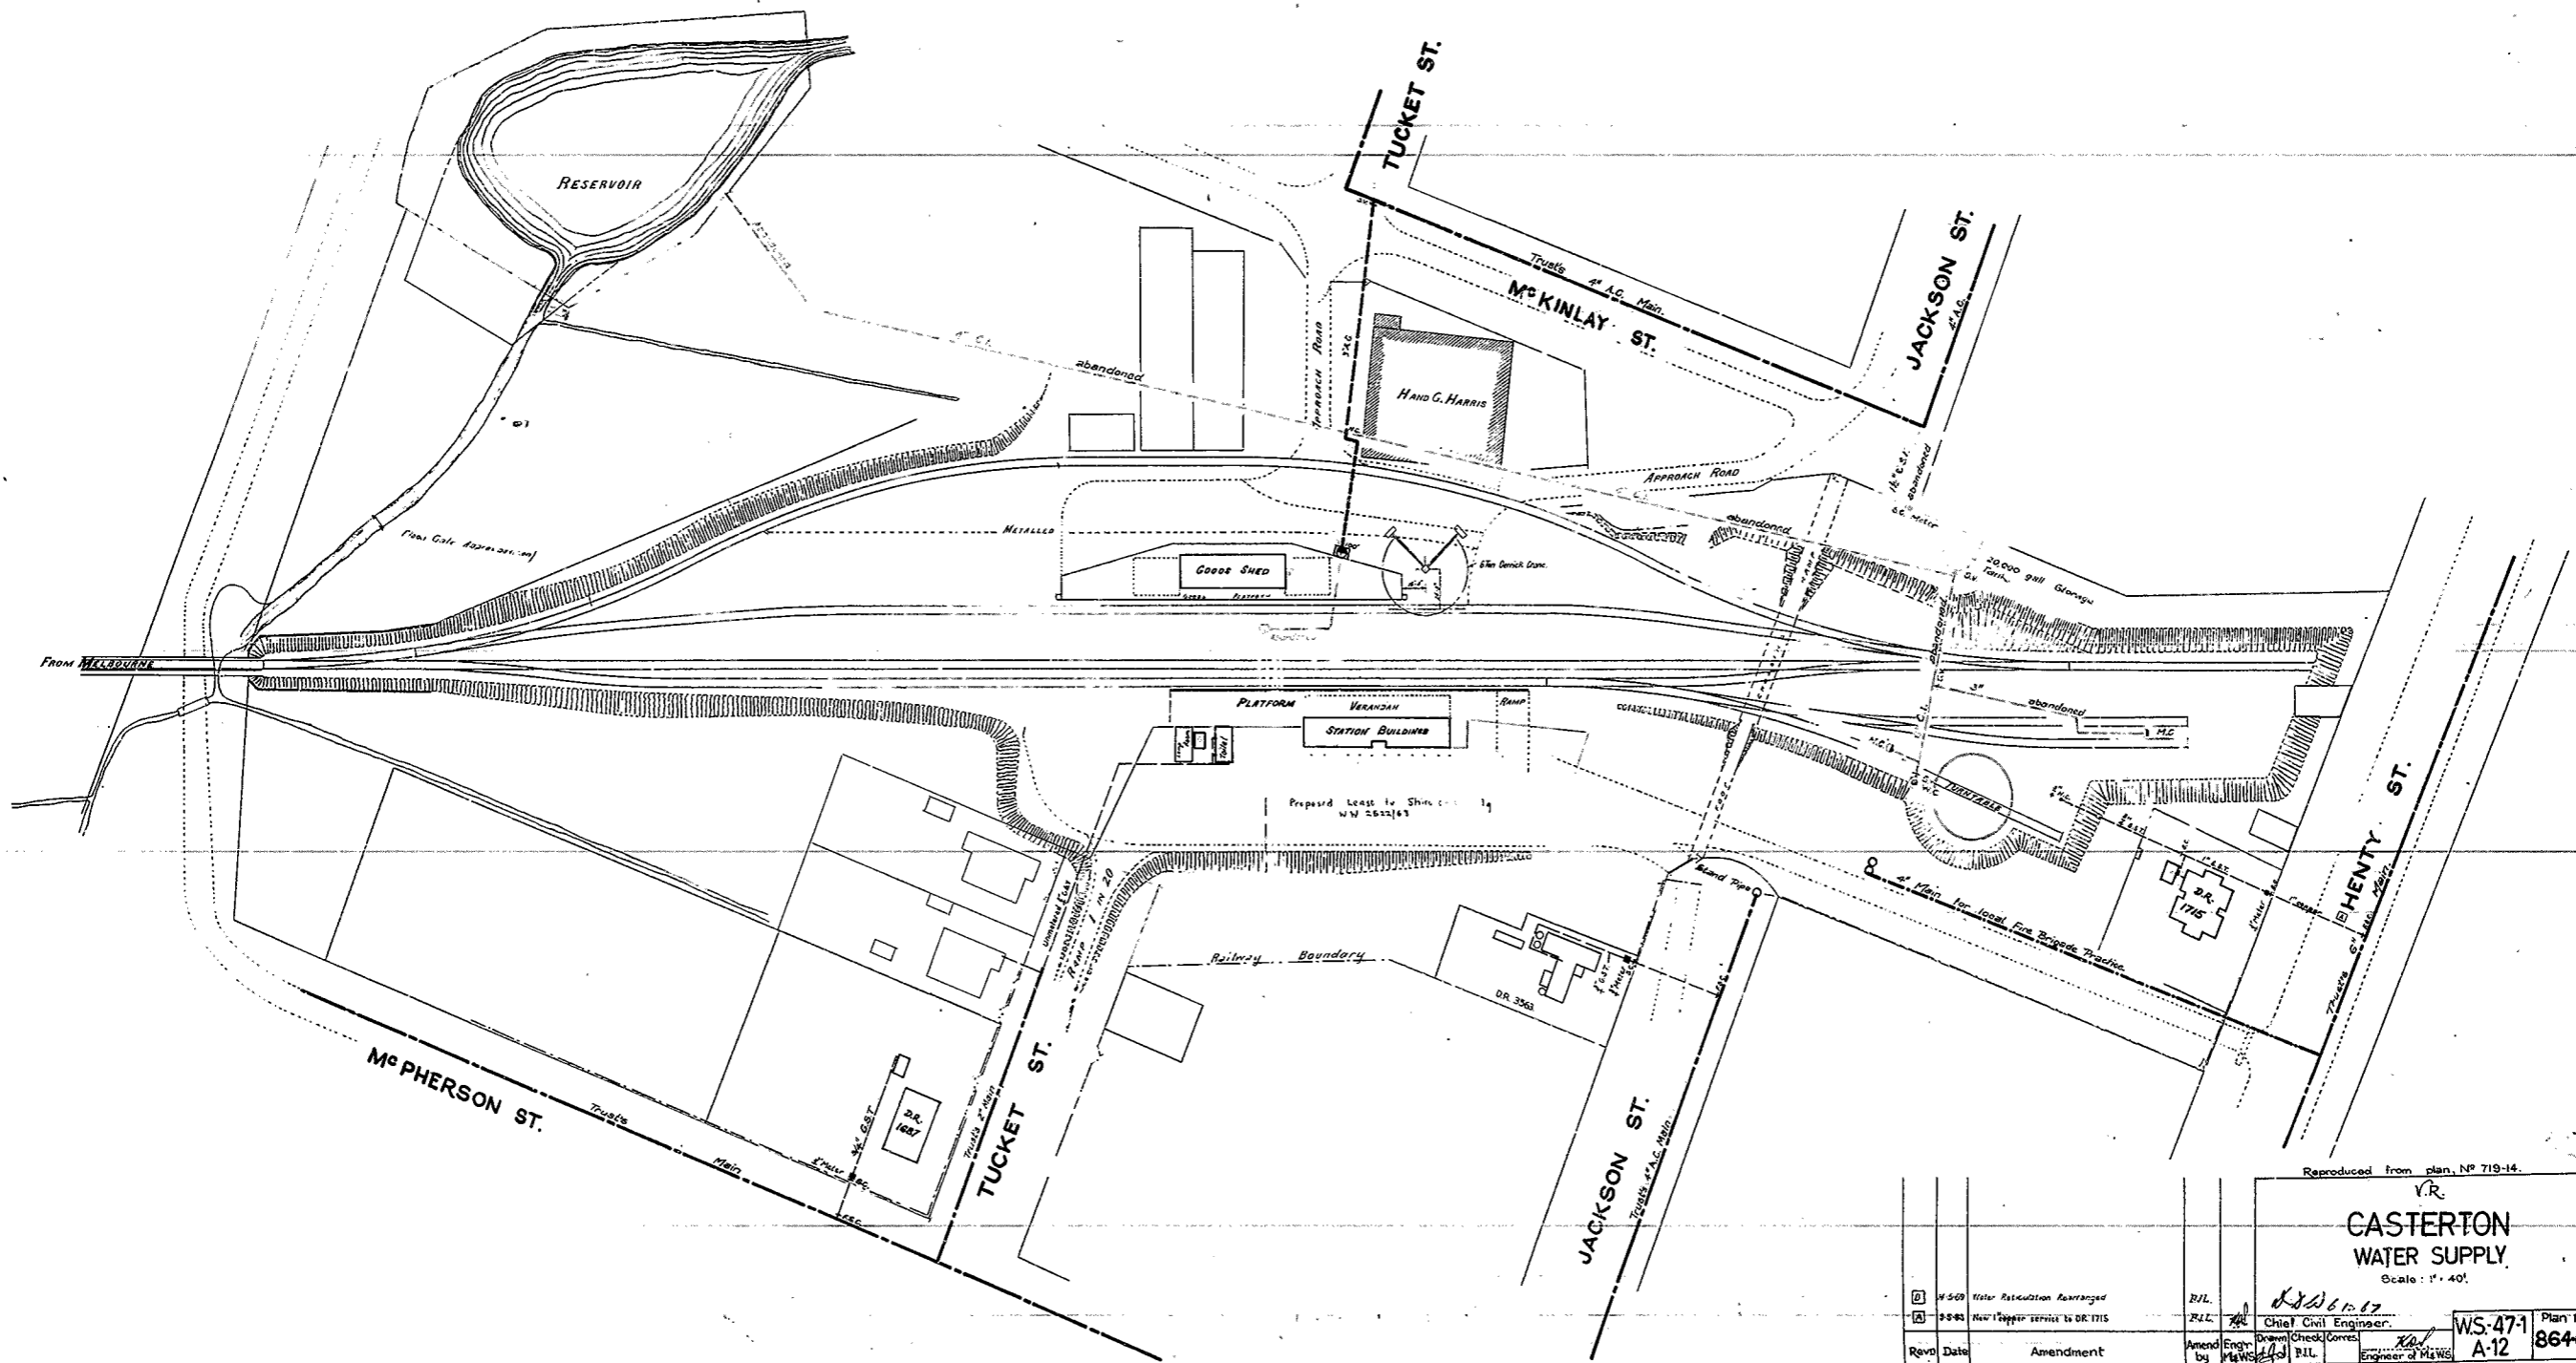

Reproduced from plan, NP 719-14.

Y.R.
CASTERTON
WATER SUPPLY.
 Scale: 1" = 40'

Revd.	Date	Amendment
1	11-5-09	Water Retention Rearranged
2	1-2-15	New Copper service to DR. 1715

R.J.L.
 Chief Civil Engineer.
 Drawn (Check) Corrected
 by R.J.L. Engineer of M&WS

WS-471
 A-12
 Plan No
 86467