


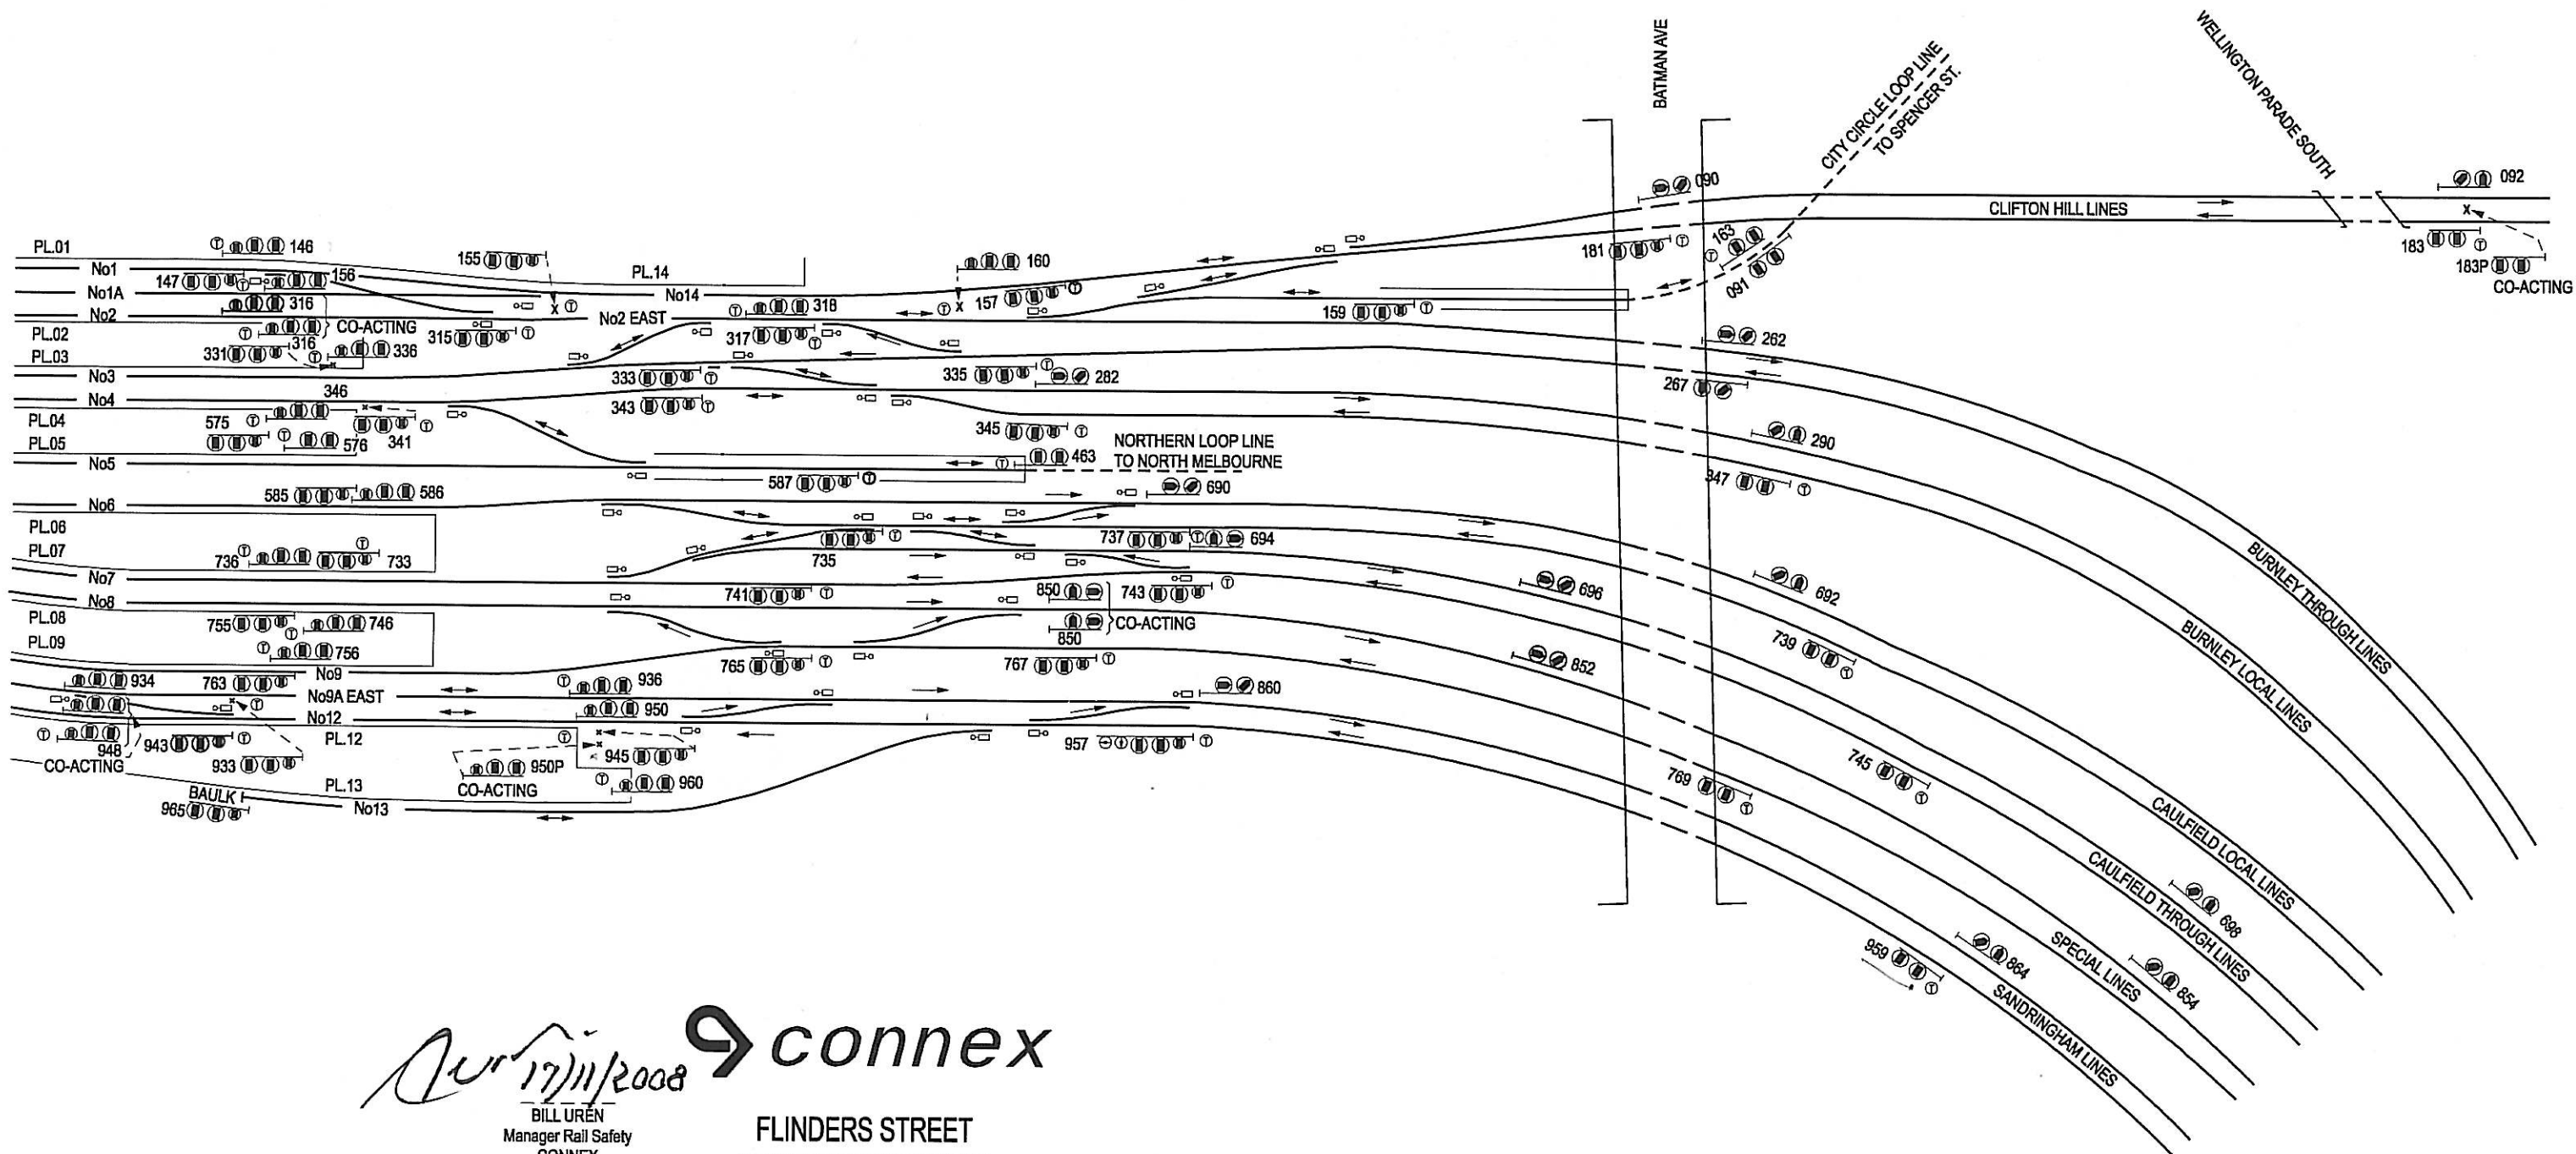

17/11/2008 **connex**
 BILL UREN
 Manager Rail Safety
 CONNEX

FLINDERS STREET
 SIGNALLING DIAGRAM (EAST)
 No.57/08
 (SUPERSEDES No.53/08)