

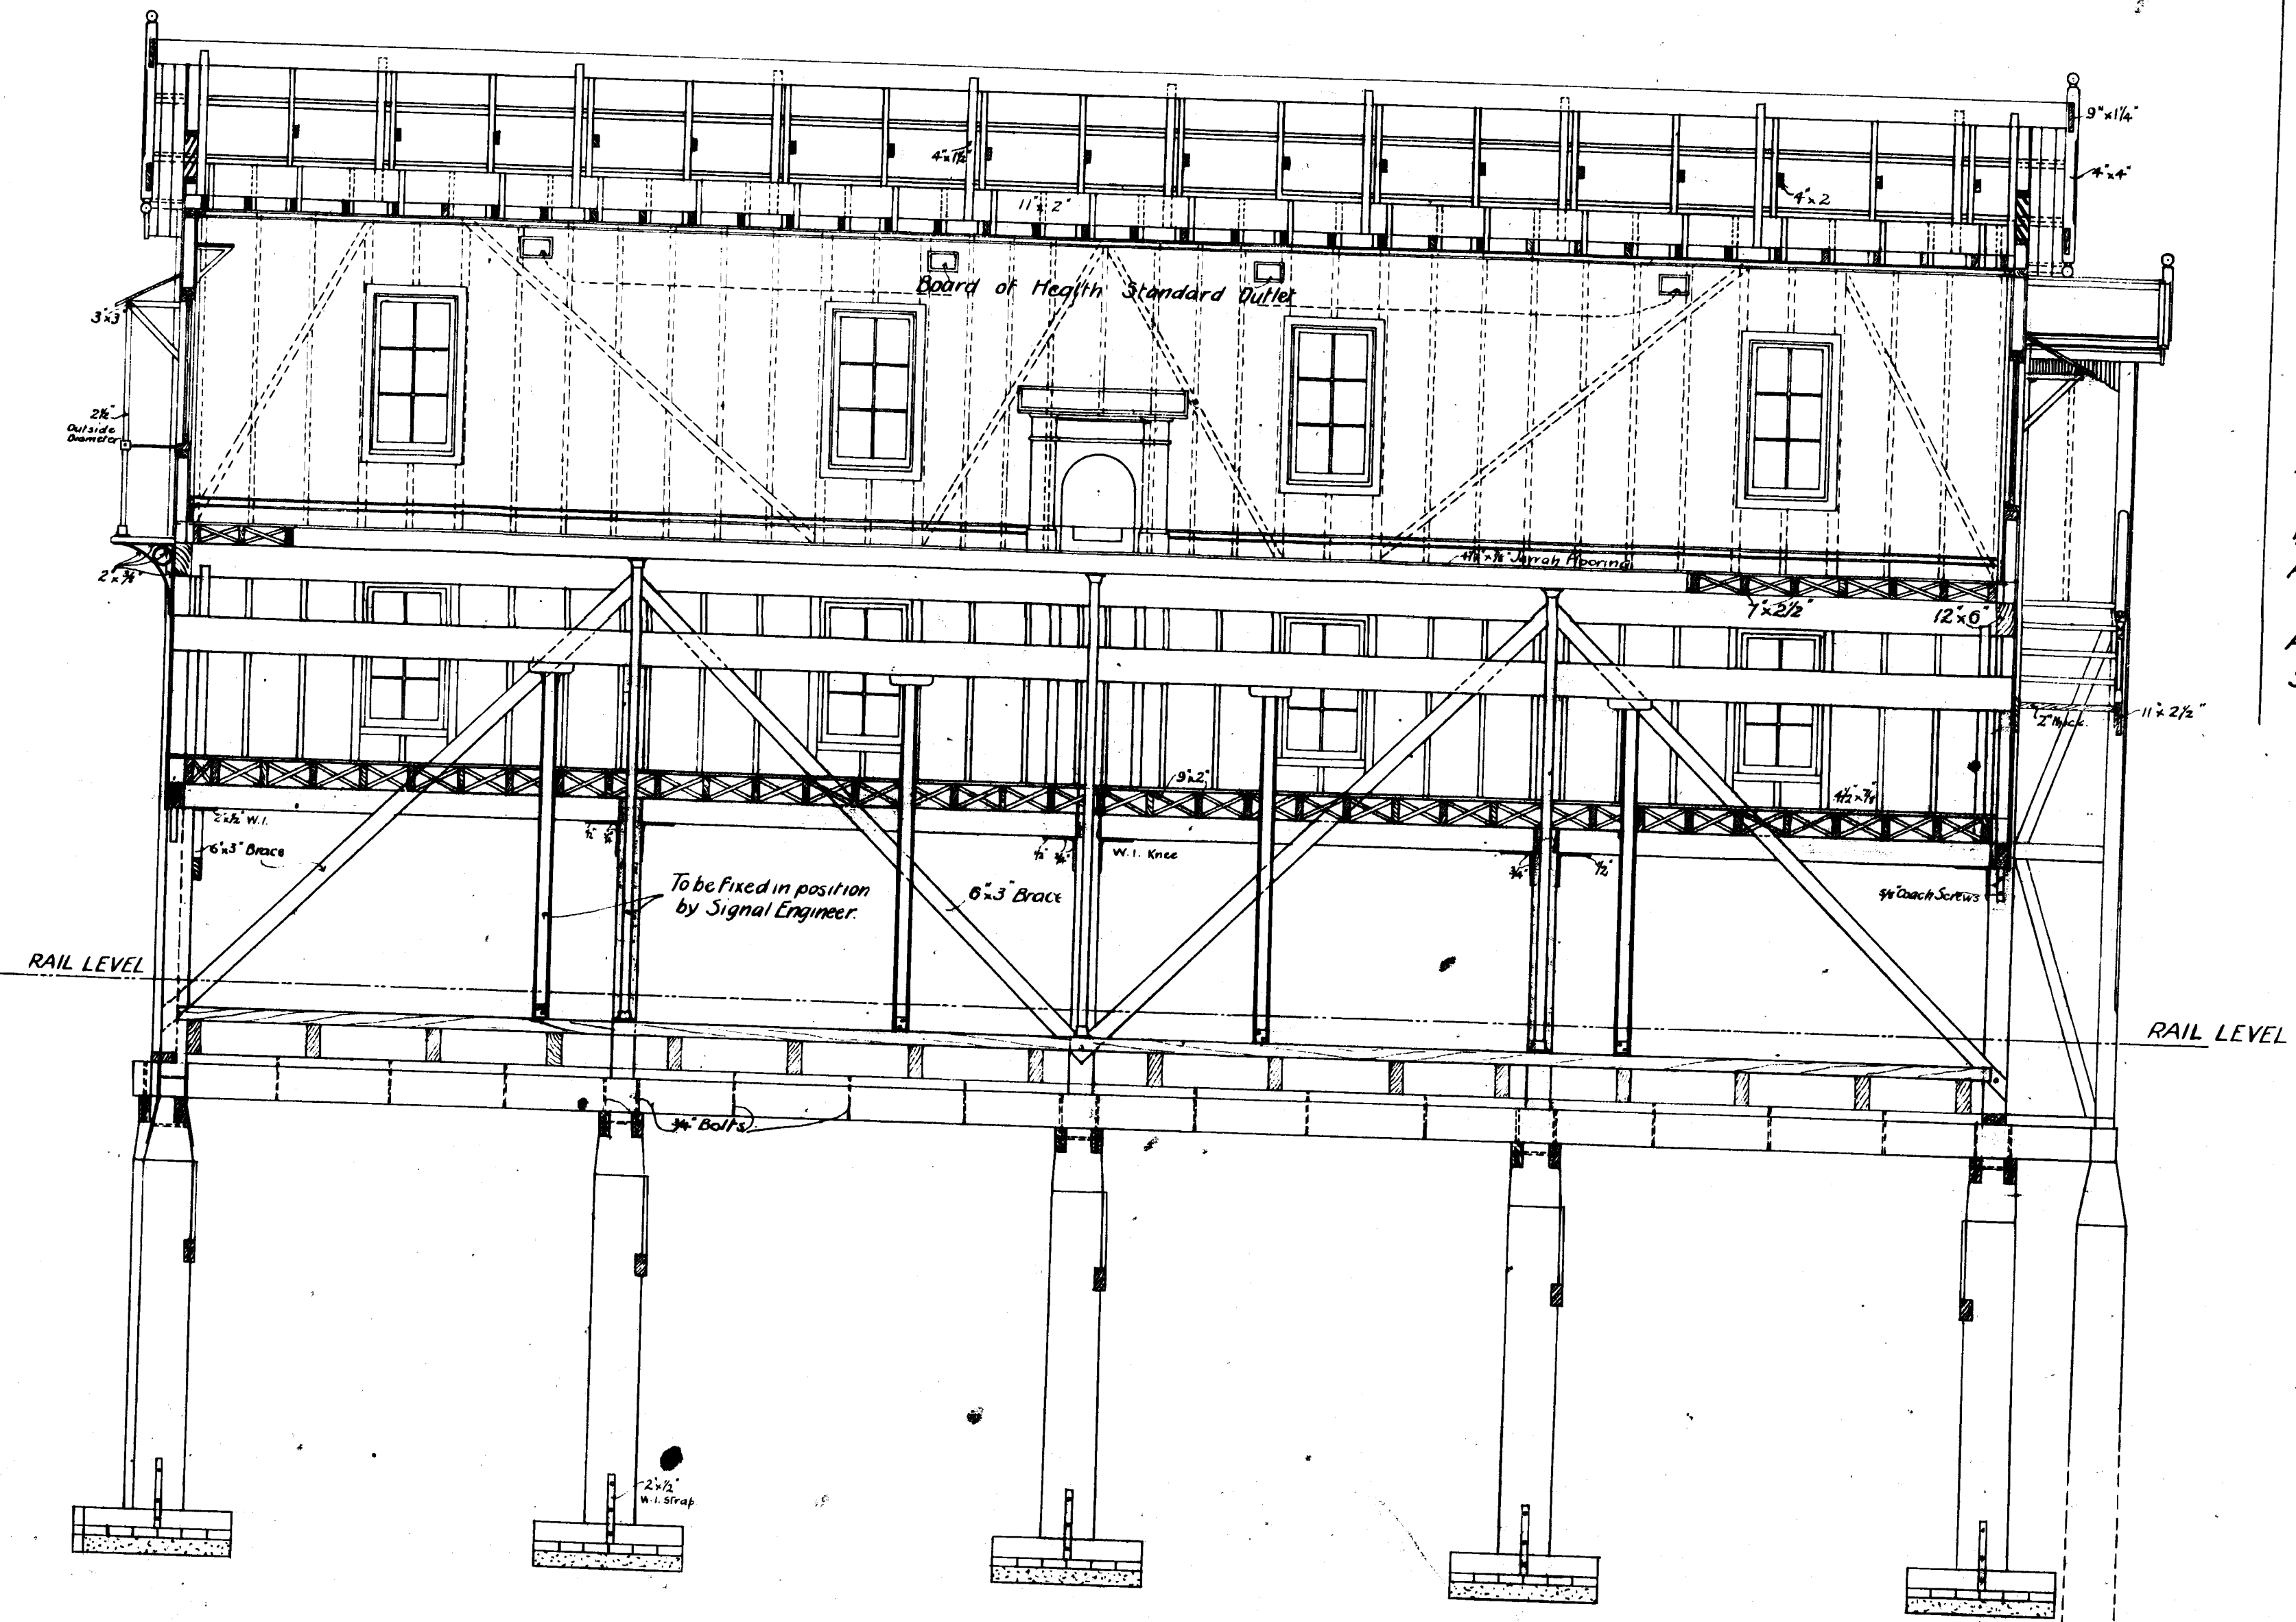
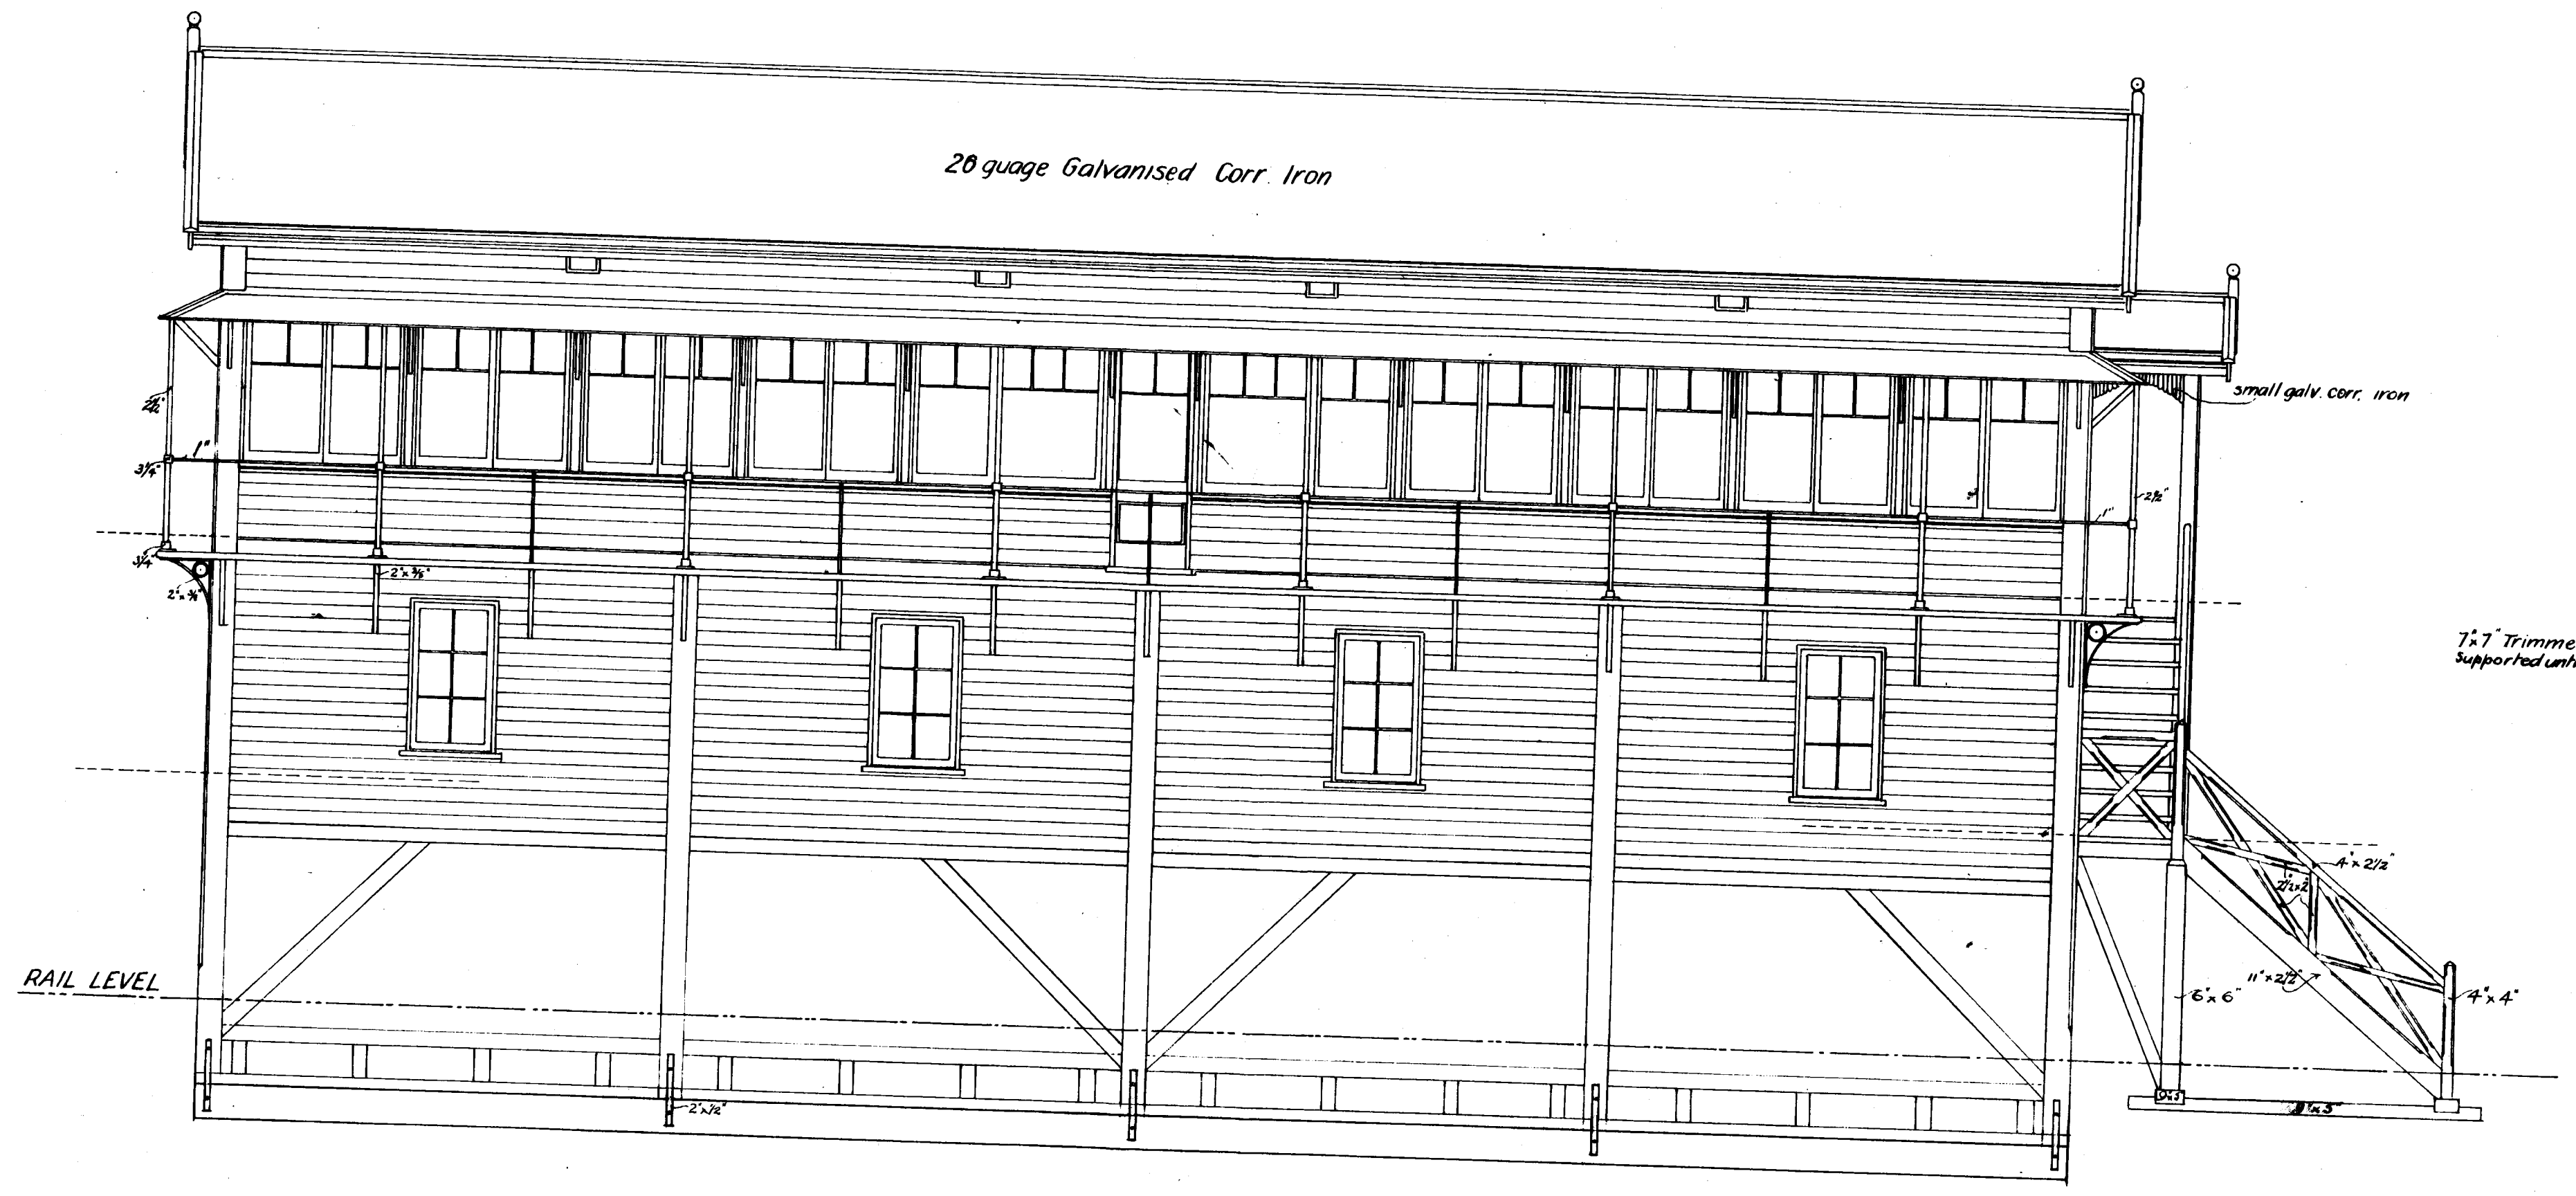
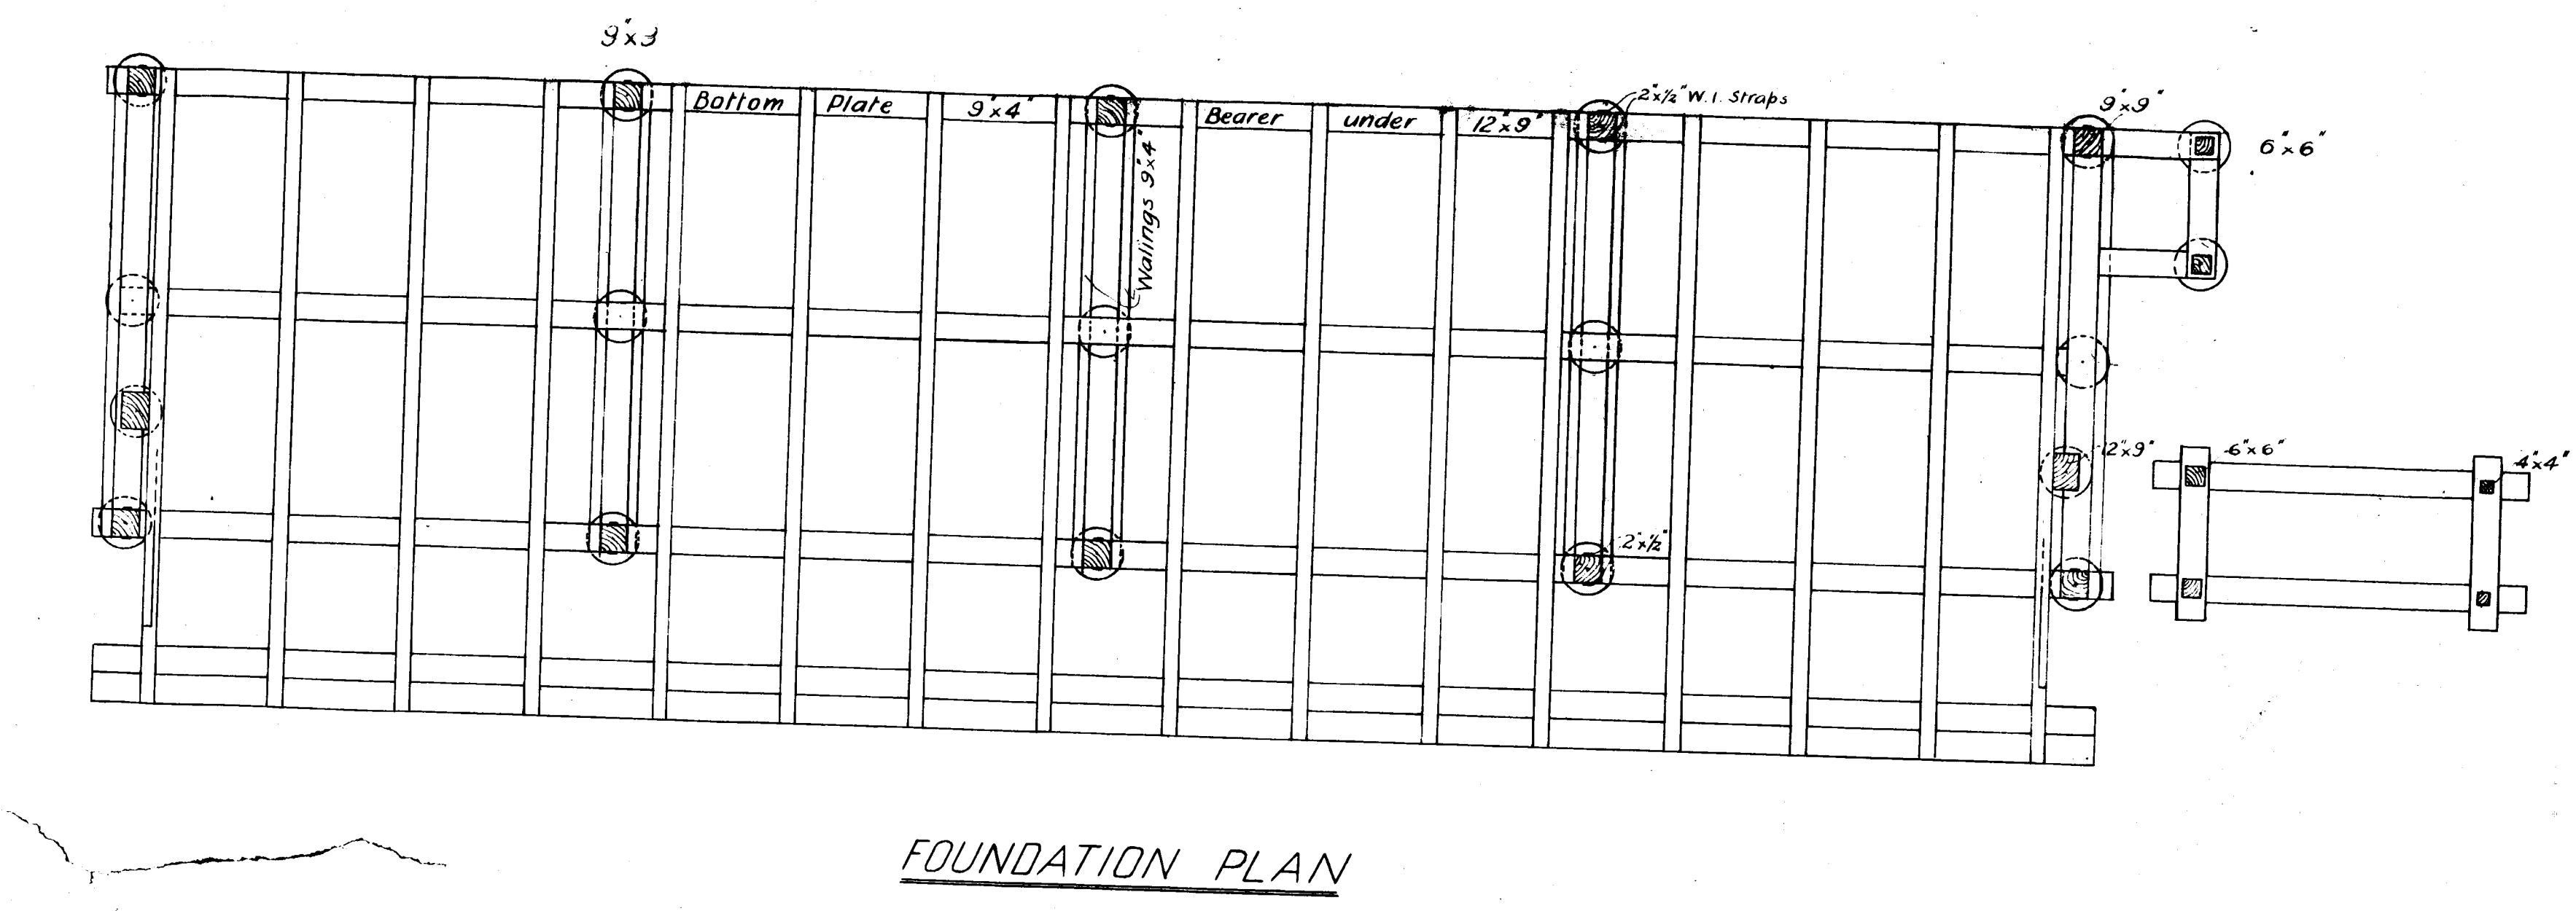


VICTORIAN RAILWAYS
BALLARAT STATION
SIGNAL BOX "A"
Scale 4 ft to an Inch
J.L.A. 31.1.09

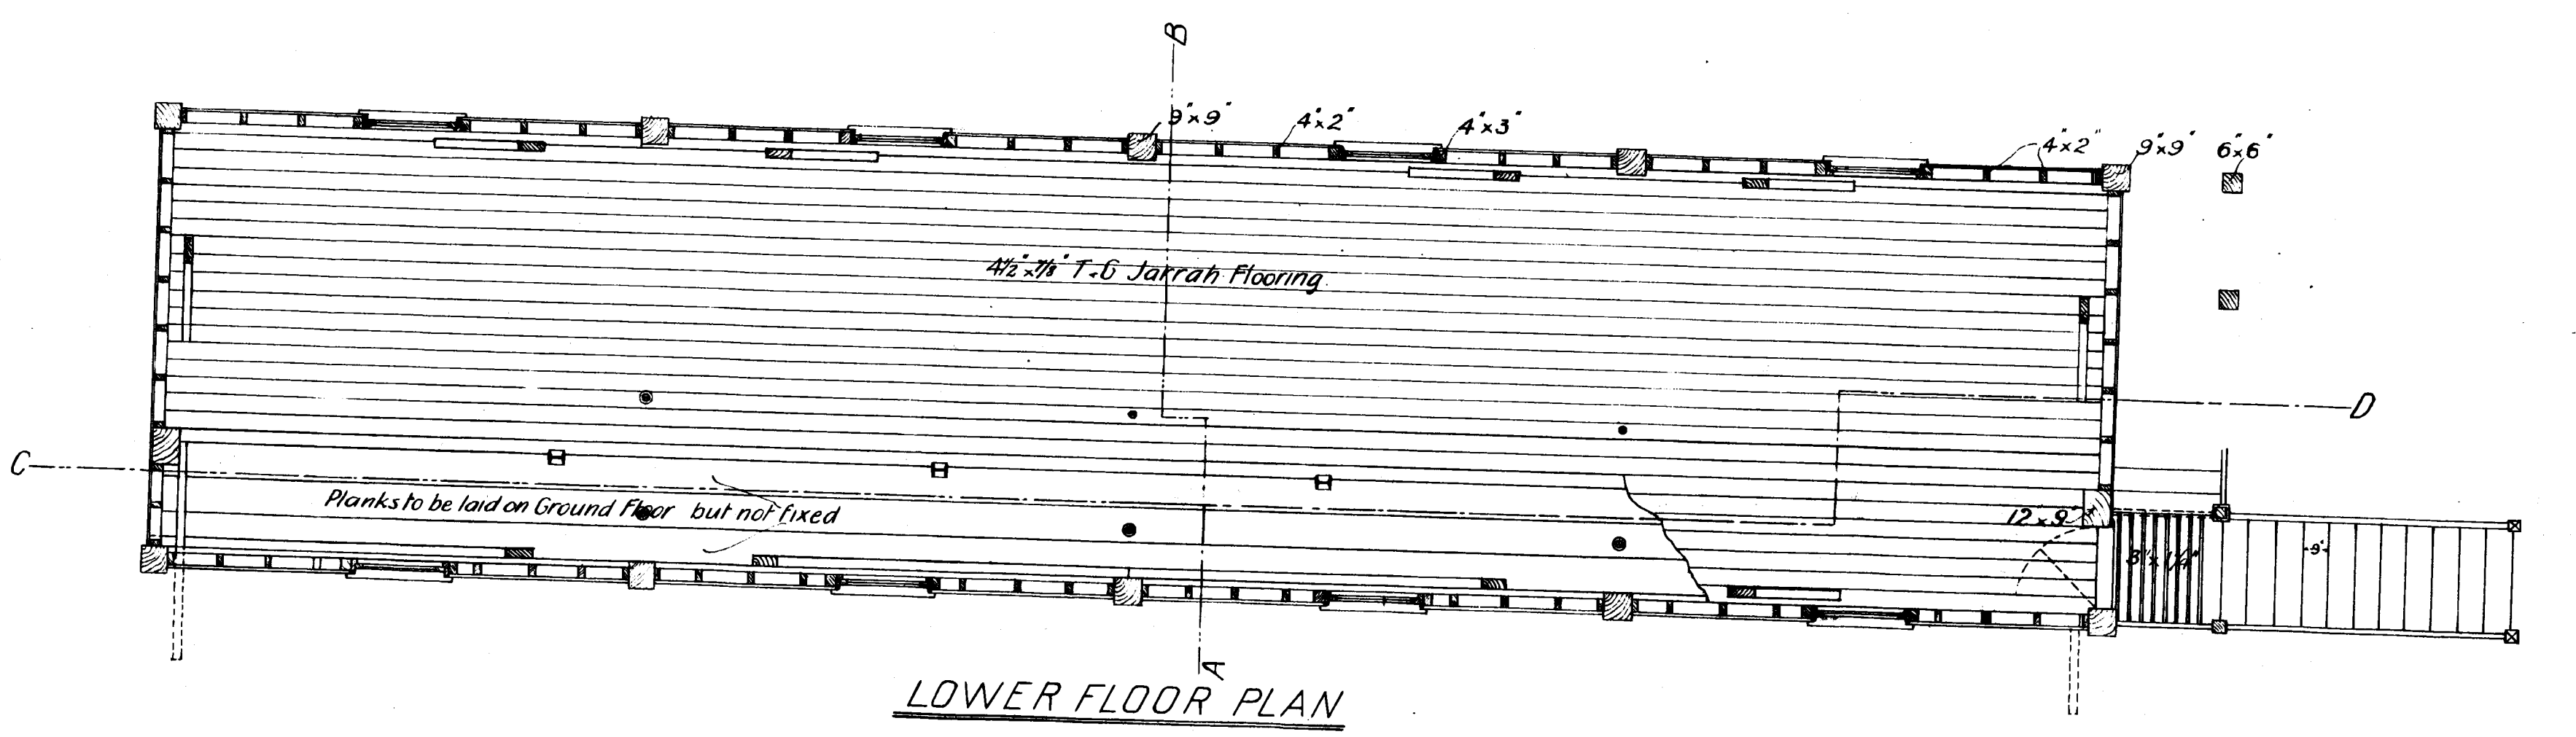

- TIMBERS
- JARRAH
 Upper & Lower Flooring Weatherboards
 3" x 5" Posts, Stairs, 12" x 5" Planking
 12" x 9" Bearers, Balcony Floor.
 Leading out Timbers, Braces to Piles,
 6" x 3" Sheet Piling.
- DRECON
 All Apparatus Bearers Tie Beams,
 Plates, Braces, Main Timbers, Ridge.
- HARDWOOD
 Ceiling Joists, Rafters, Collars Framing
 Basement Flooring, Floor Joists.
- RED DEAL
 All External Joiners Work
- HOOP PINE
 All Internal Joiners Work, Linings.
- All Windows & Frames will be supplied by
 Signal Engineer.

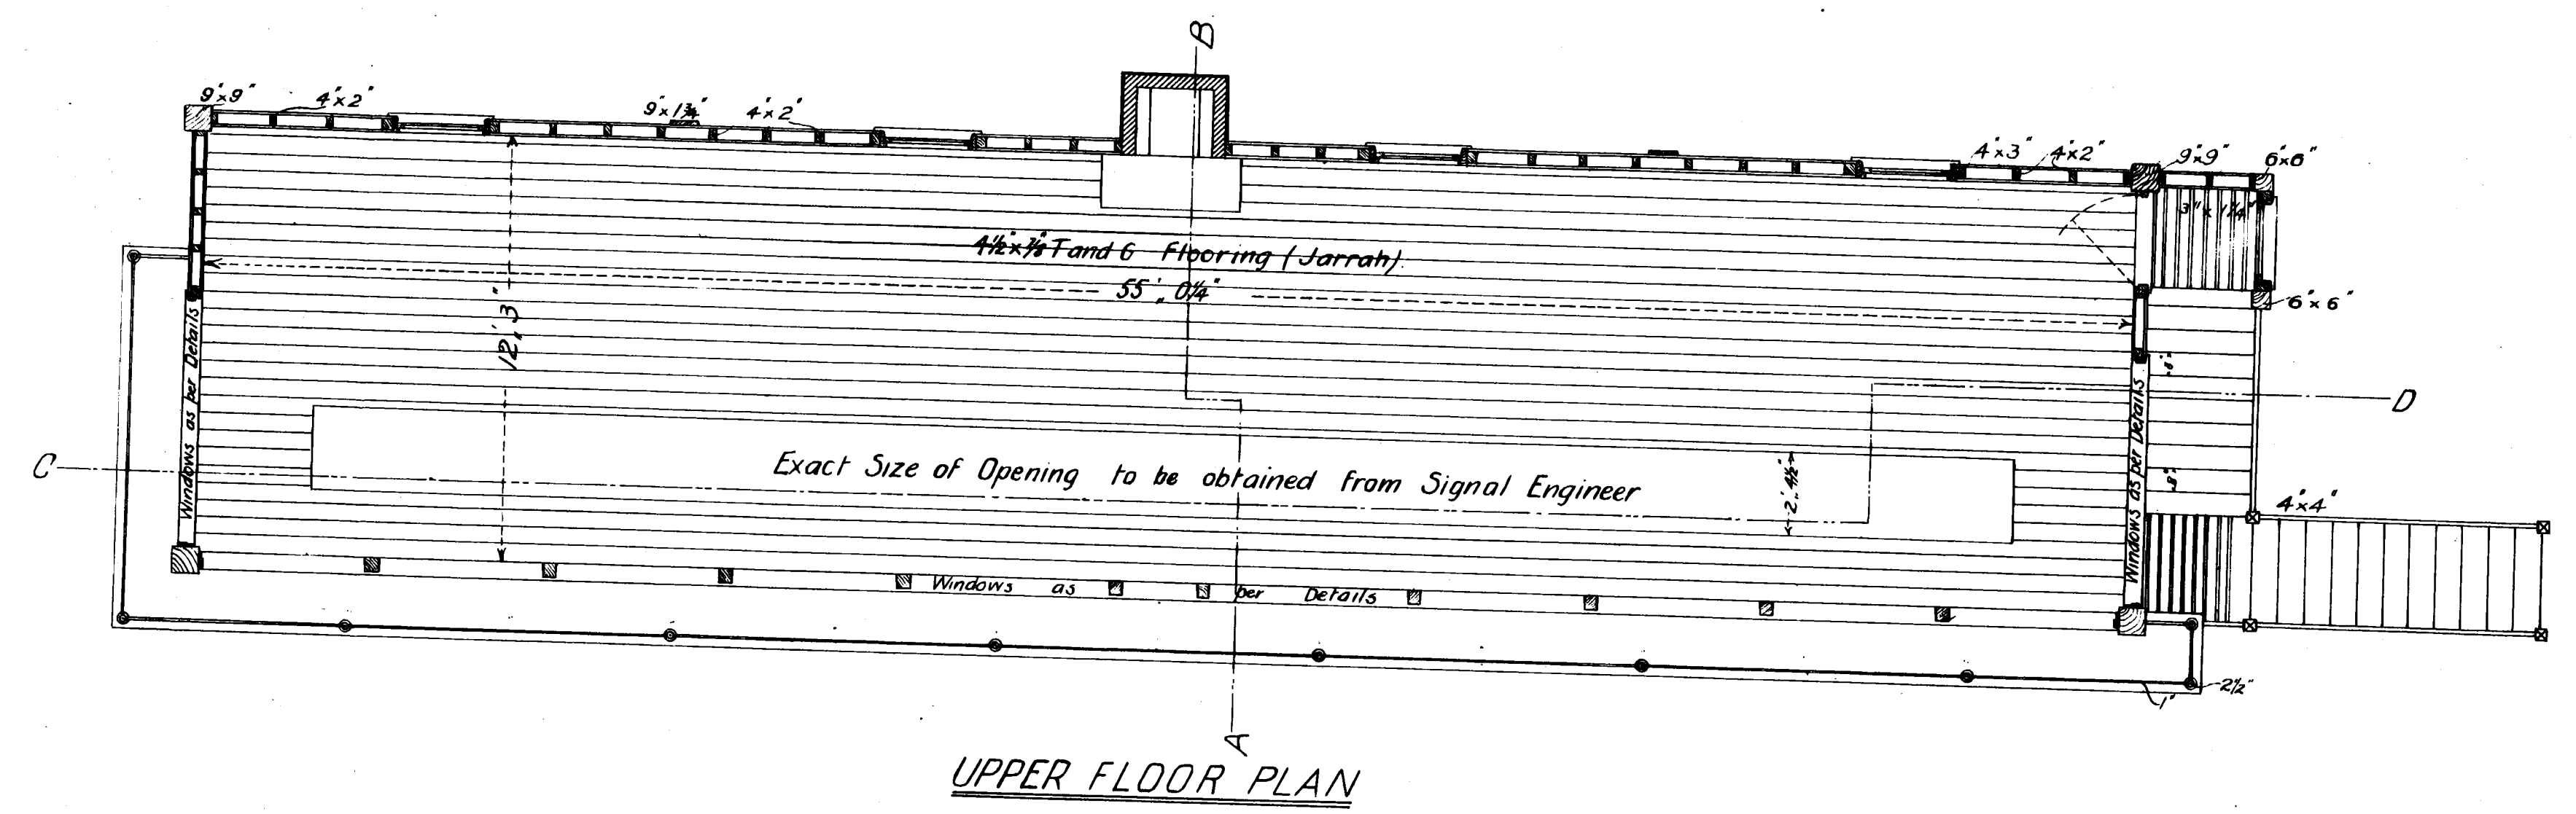