

-V. R.-


BRIGHTON BEACH STATION

Proposed New Signal Box

Scale 40 feet to an Inch

400 4 5 16

3233/16

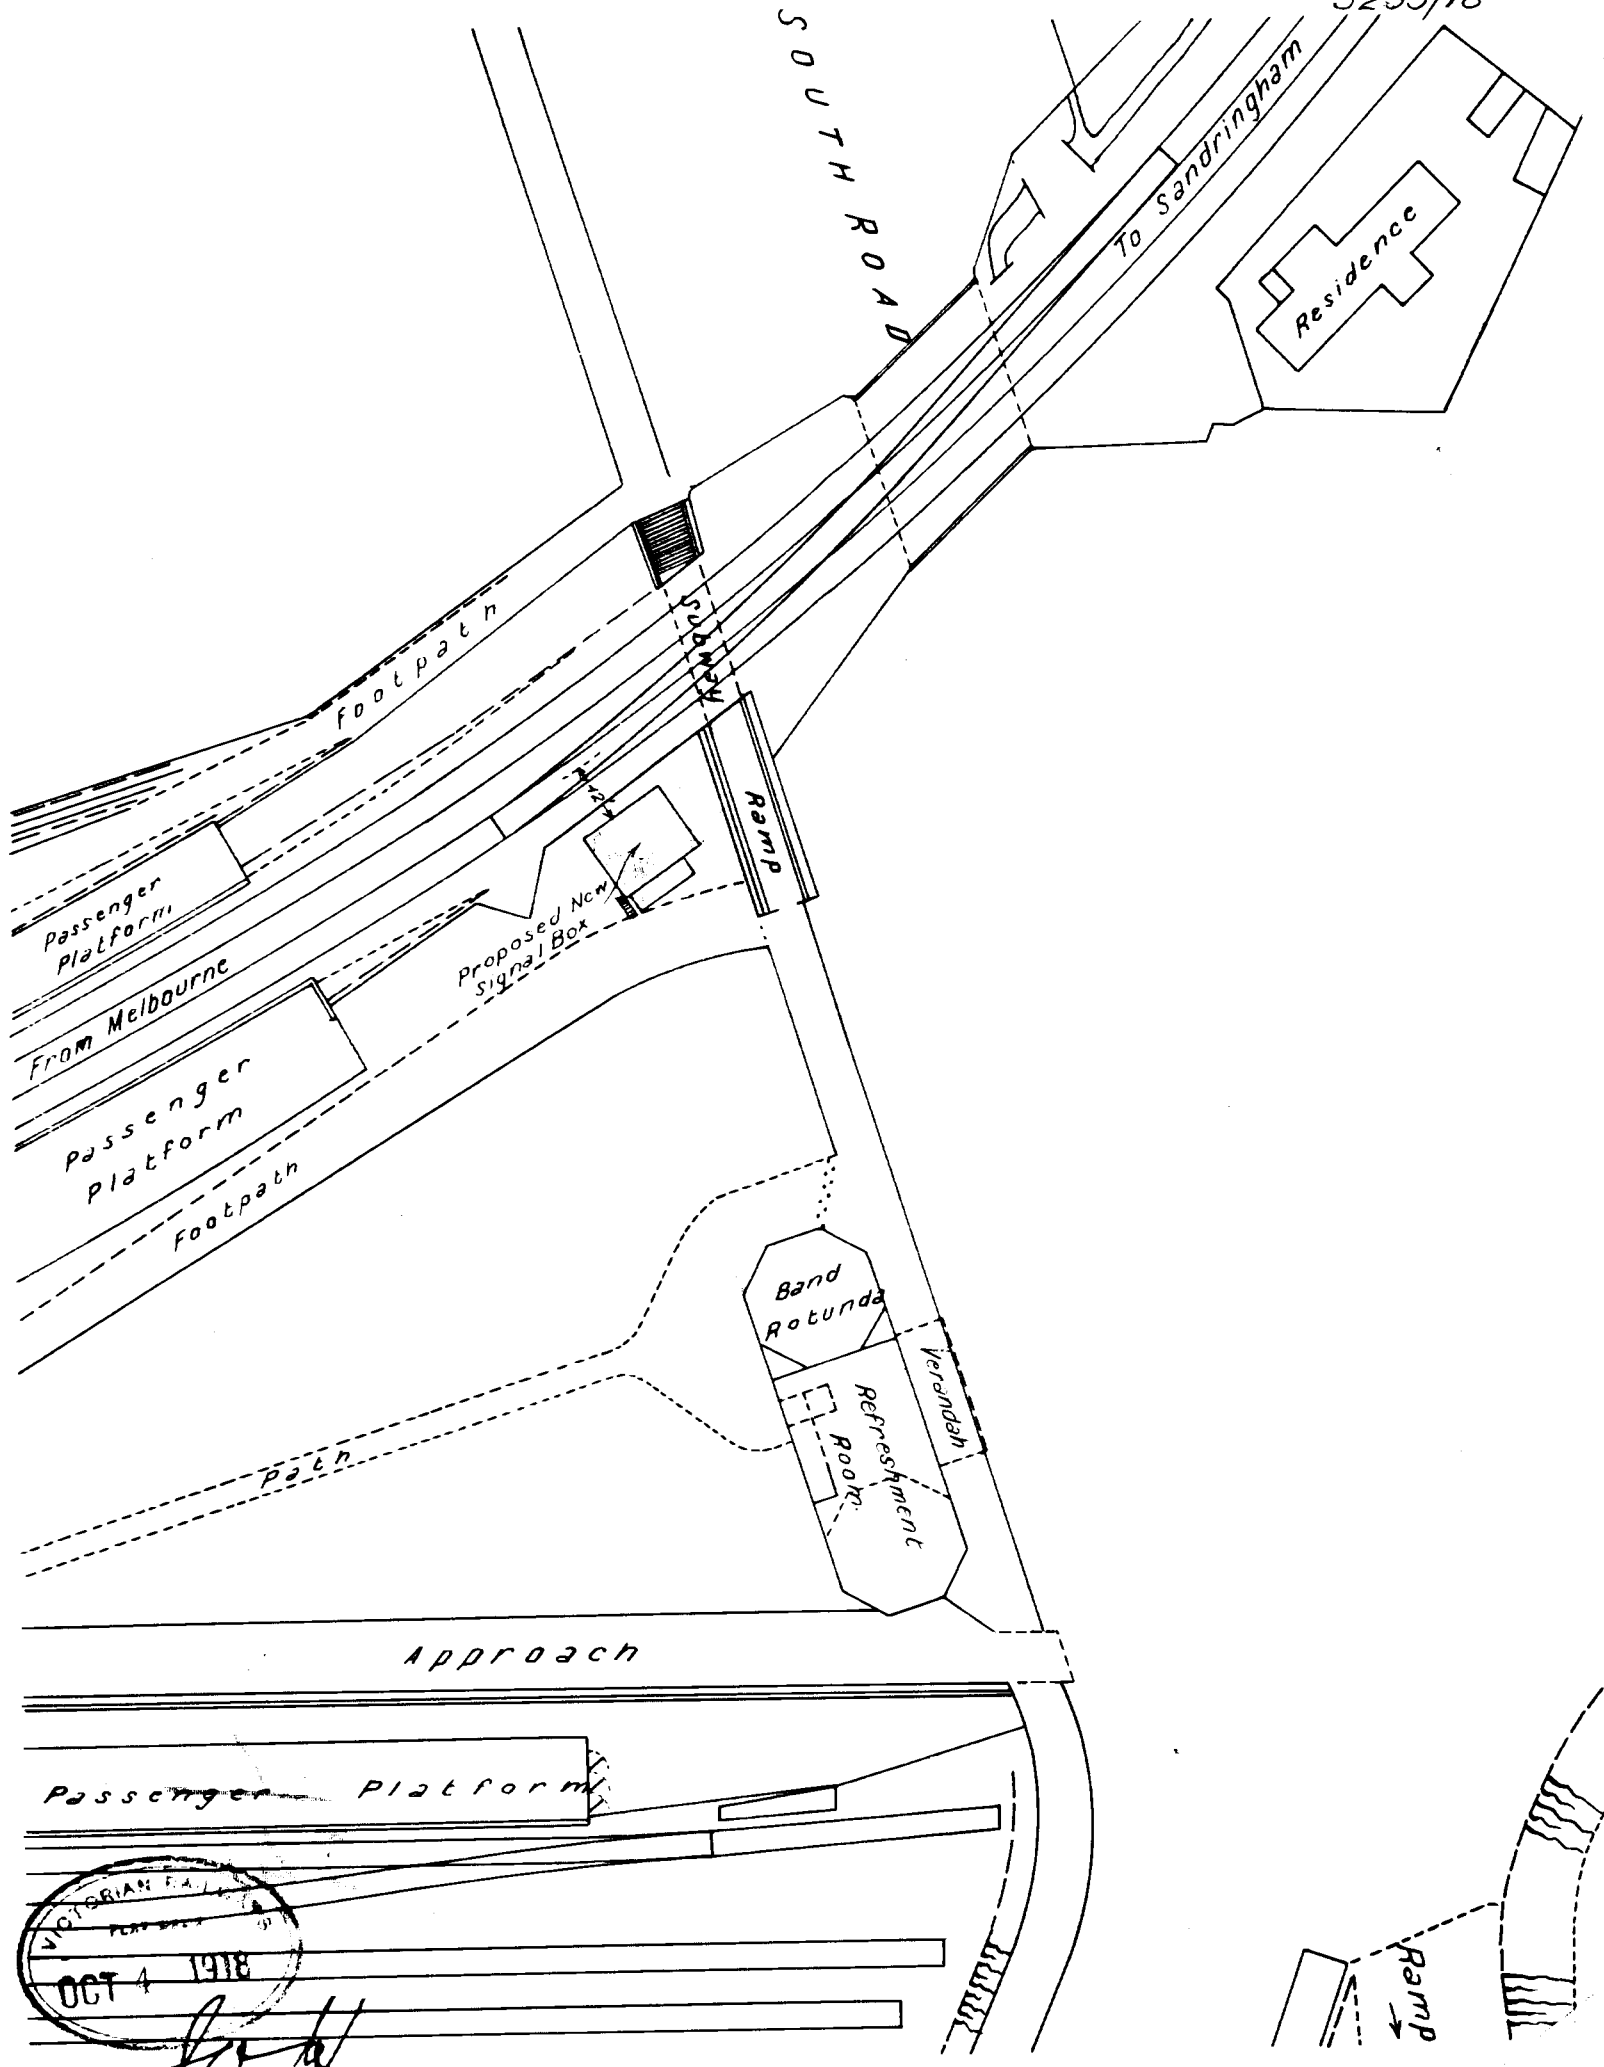

VICTORIAN R.A. 1918  
 OCT 4 1918

*[Handwritten signature]*  
 23.8.16

