


— V. R. —
BOWSER

Plan showing drainage referred to in Corres. 2/120718
1/24400

Scale, 10 chains to an inch

20
Engineer
15. 9. 22

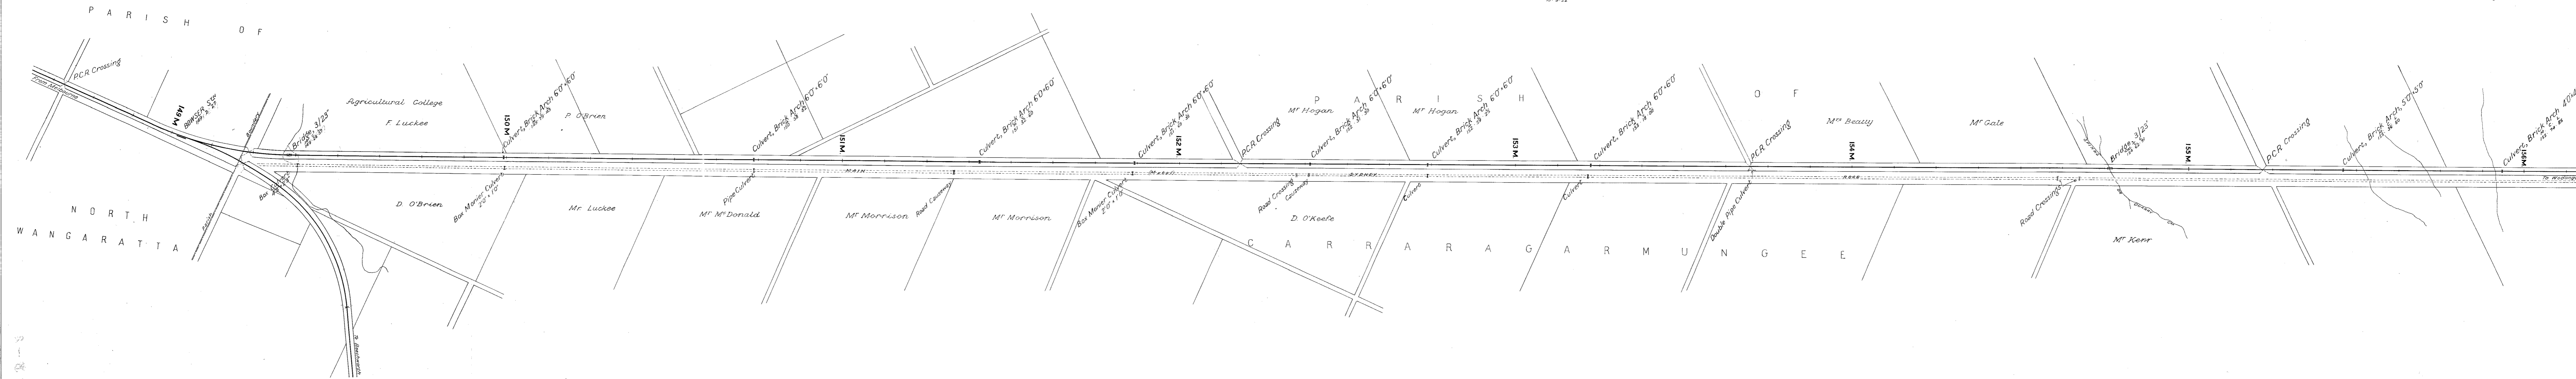

J. S. Stewart
Engineer of Maintenance
15. 9. 22