


Points	Detector
B	Rotary
D	"
F	"

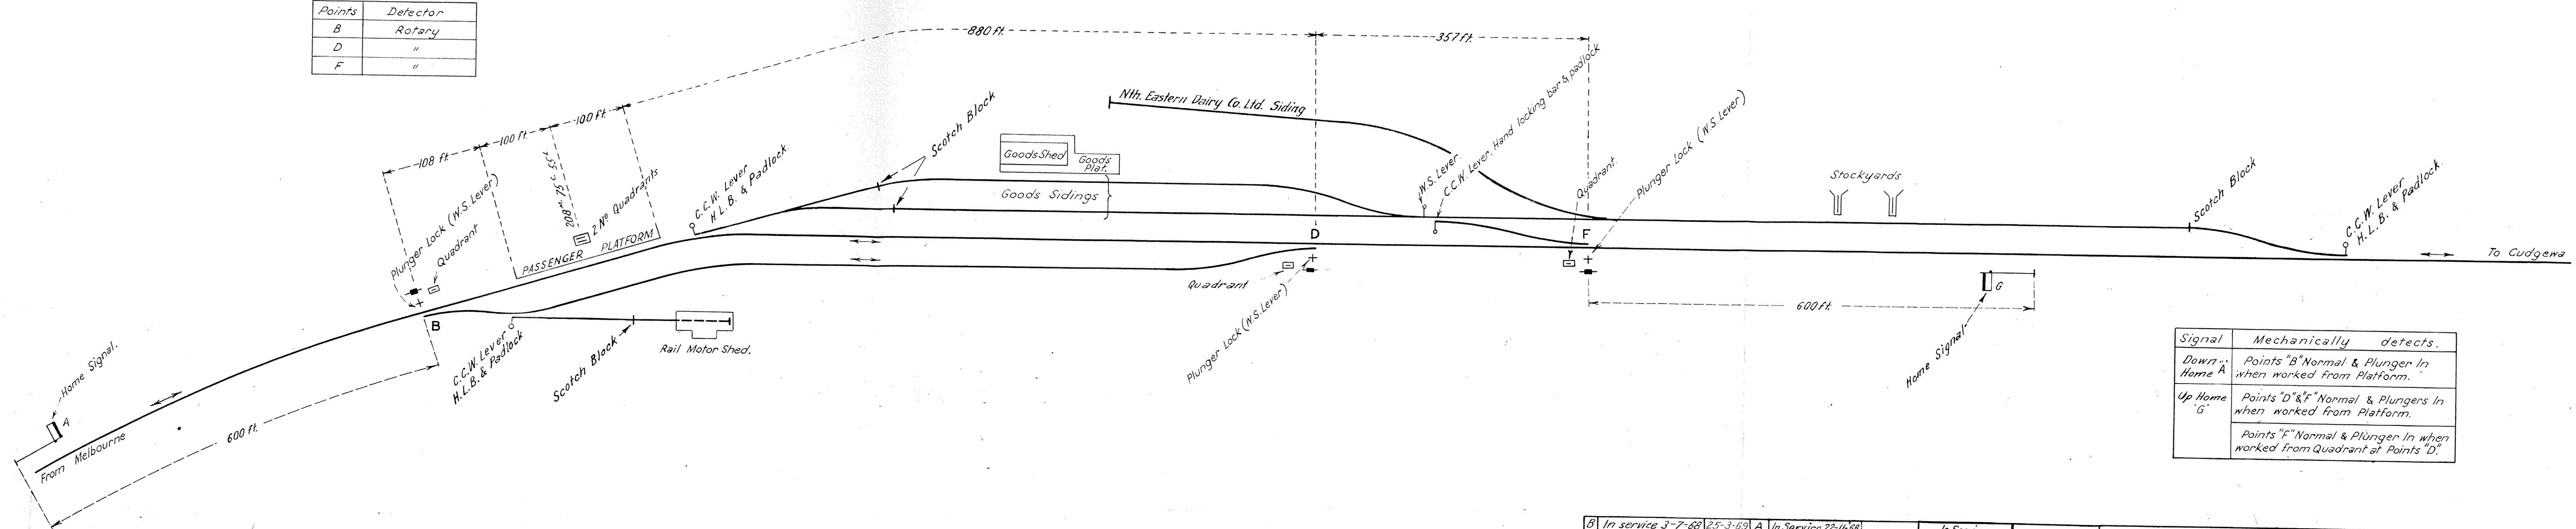

Signal	Mechanically detects.
Down Home A	Points "B" Normal & Plunger In when worked from Platform.
Up Home G	Points "D" & "F" Normal & Plungers In when worked from Platform. Points "F" Normal & Plunger In when worked from Quadrant at Points "D".

B In service 3-7-68	25-3-69	A In Service 22-11-68	In Service 8-5-57	Approved by C.T.M 23-2-56 Corres 19/425/7	V.R. TALLANGATTA SIGNALLING ARRANGEMENTS Long Scale 1" = 100 ft. 13-1-56	Sig & Tel. Engineer G.F.W. R. K. M.	Drawn by W.S. G.F.W. R. K. M.	Traced by W.S.	RF1178
Alterations to Signalling re removal of Annett & Staff Locks.		Turntable Road & Signal Post 5 removed.							