


— V. R. —
WOMBAT

Plan showing drainage referred to Corr 7074/17
 — Scale 40 Feet to 1 Inch —

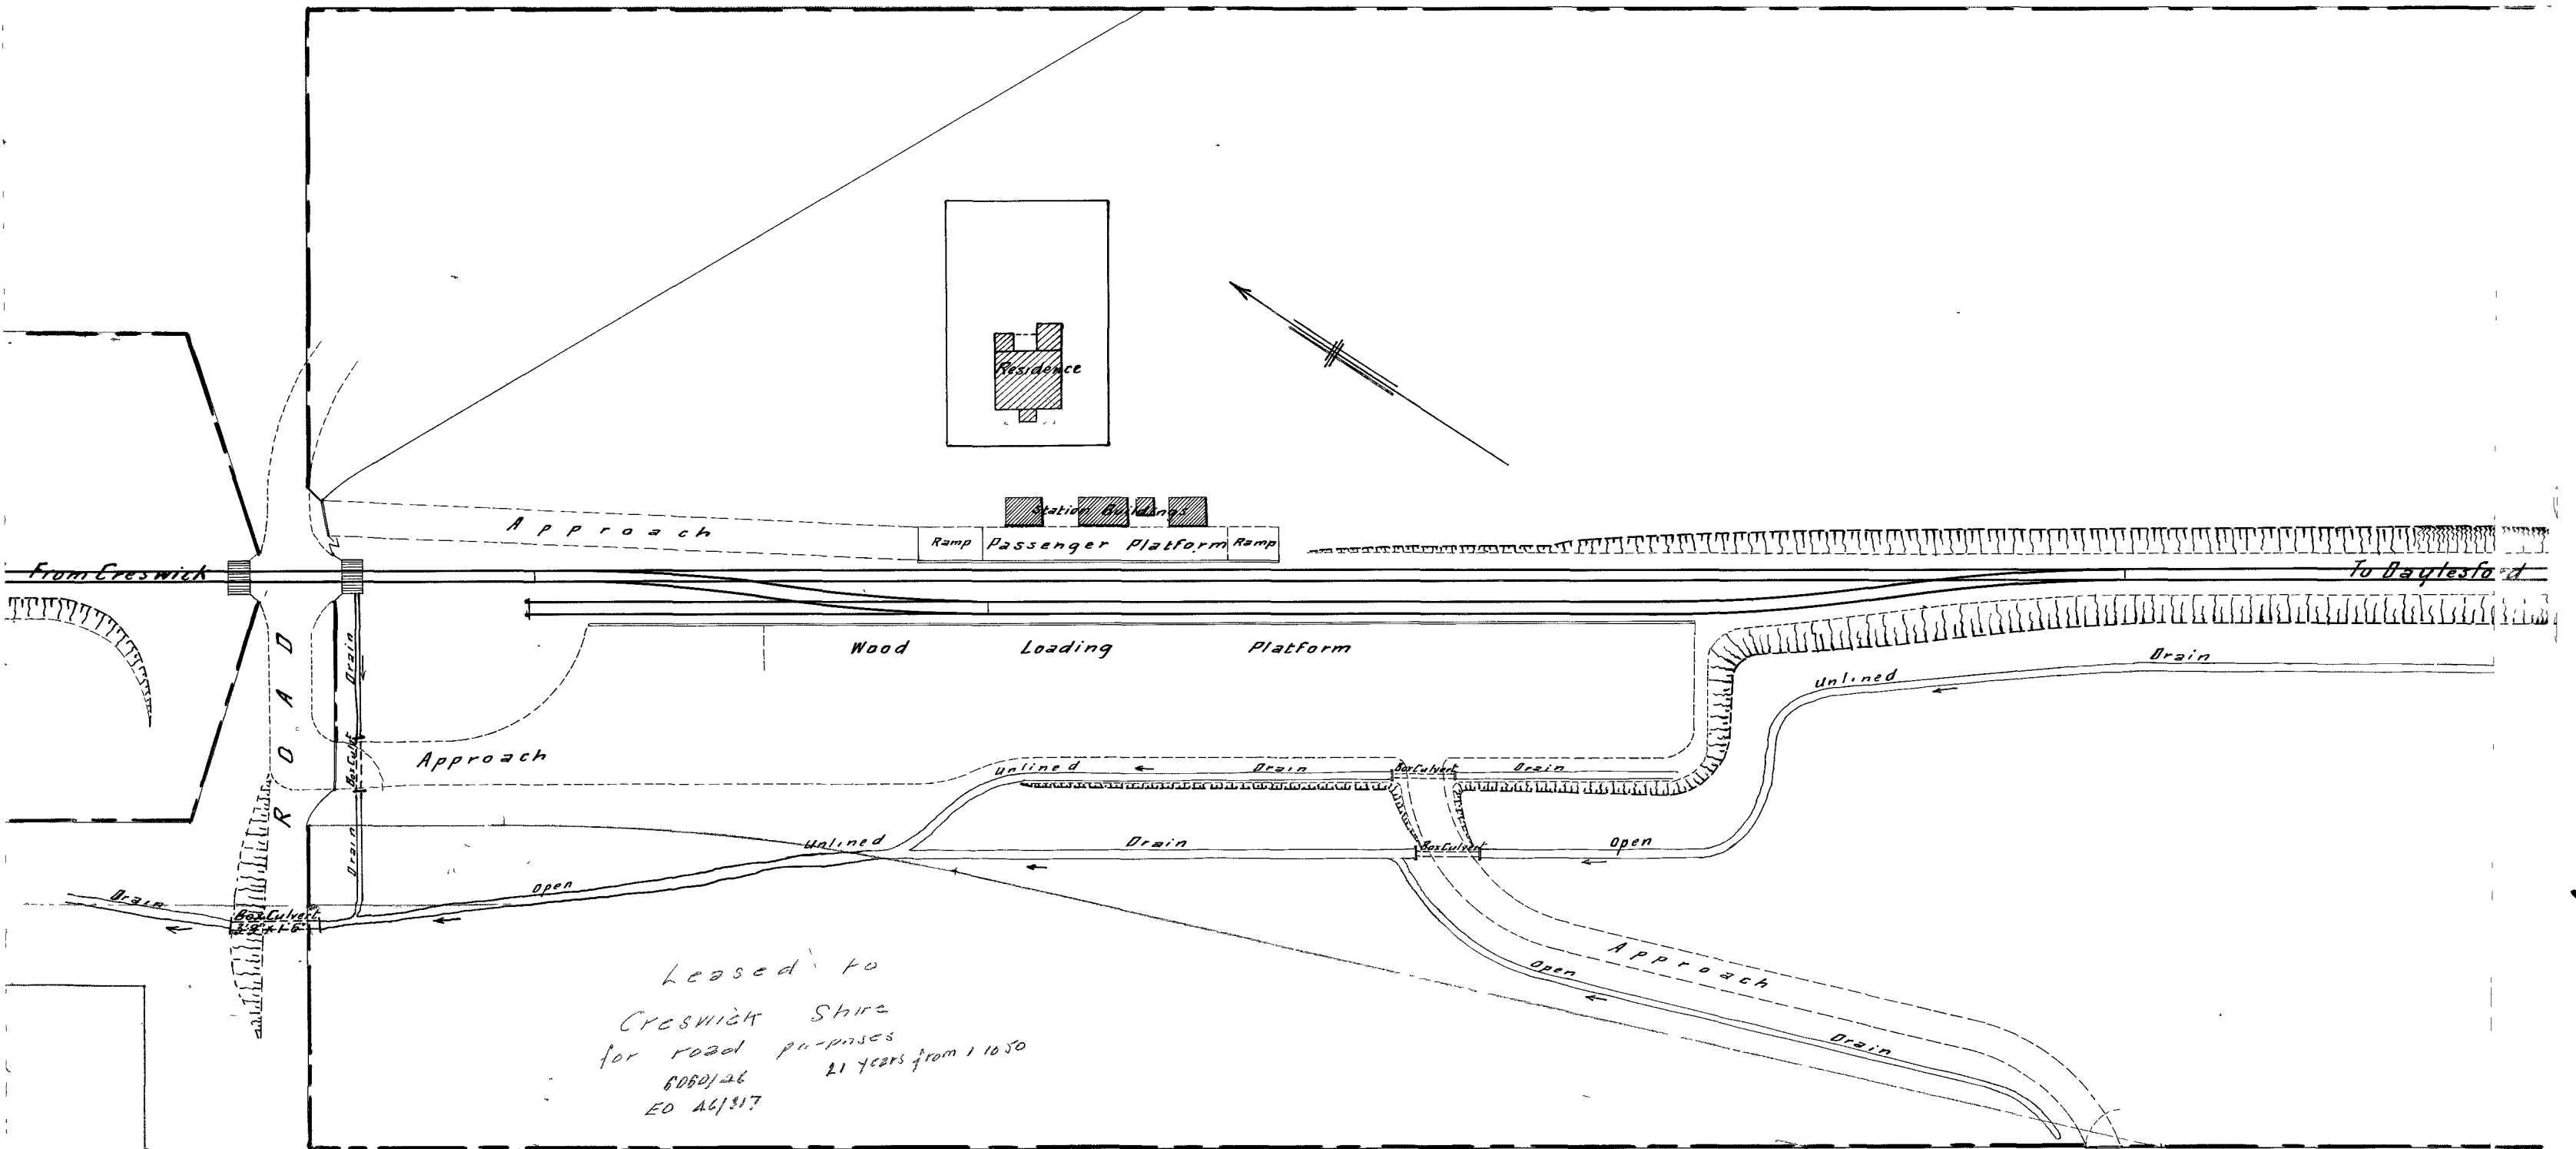

1094-1