


RECORD PAGE  
**R 338**  
 NEW SERIES  
 DATE 1/11/37

Post	Height	Type
Down Home A	25ft	Steel
Up Home D	20ft	Steel

Points	Detector
B	Hatchet ?
C	Rotary

Signal	Mechanically detects
A	Points B Normal & Plunger In when worked from platform
D	Points C Normal & Plunger In when worked from platform.

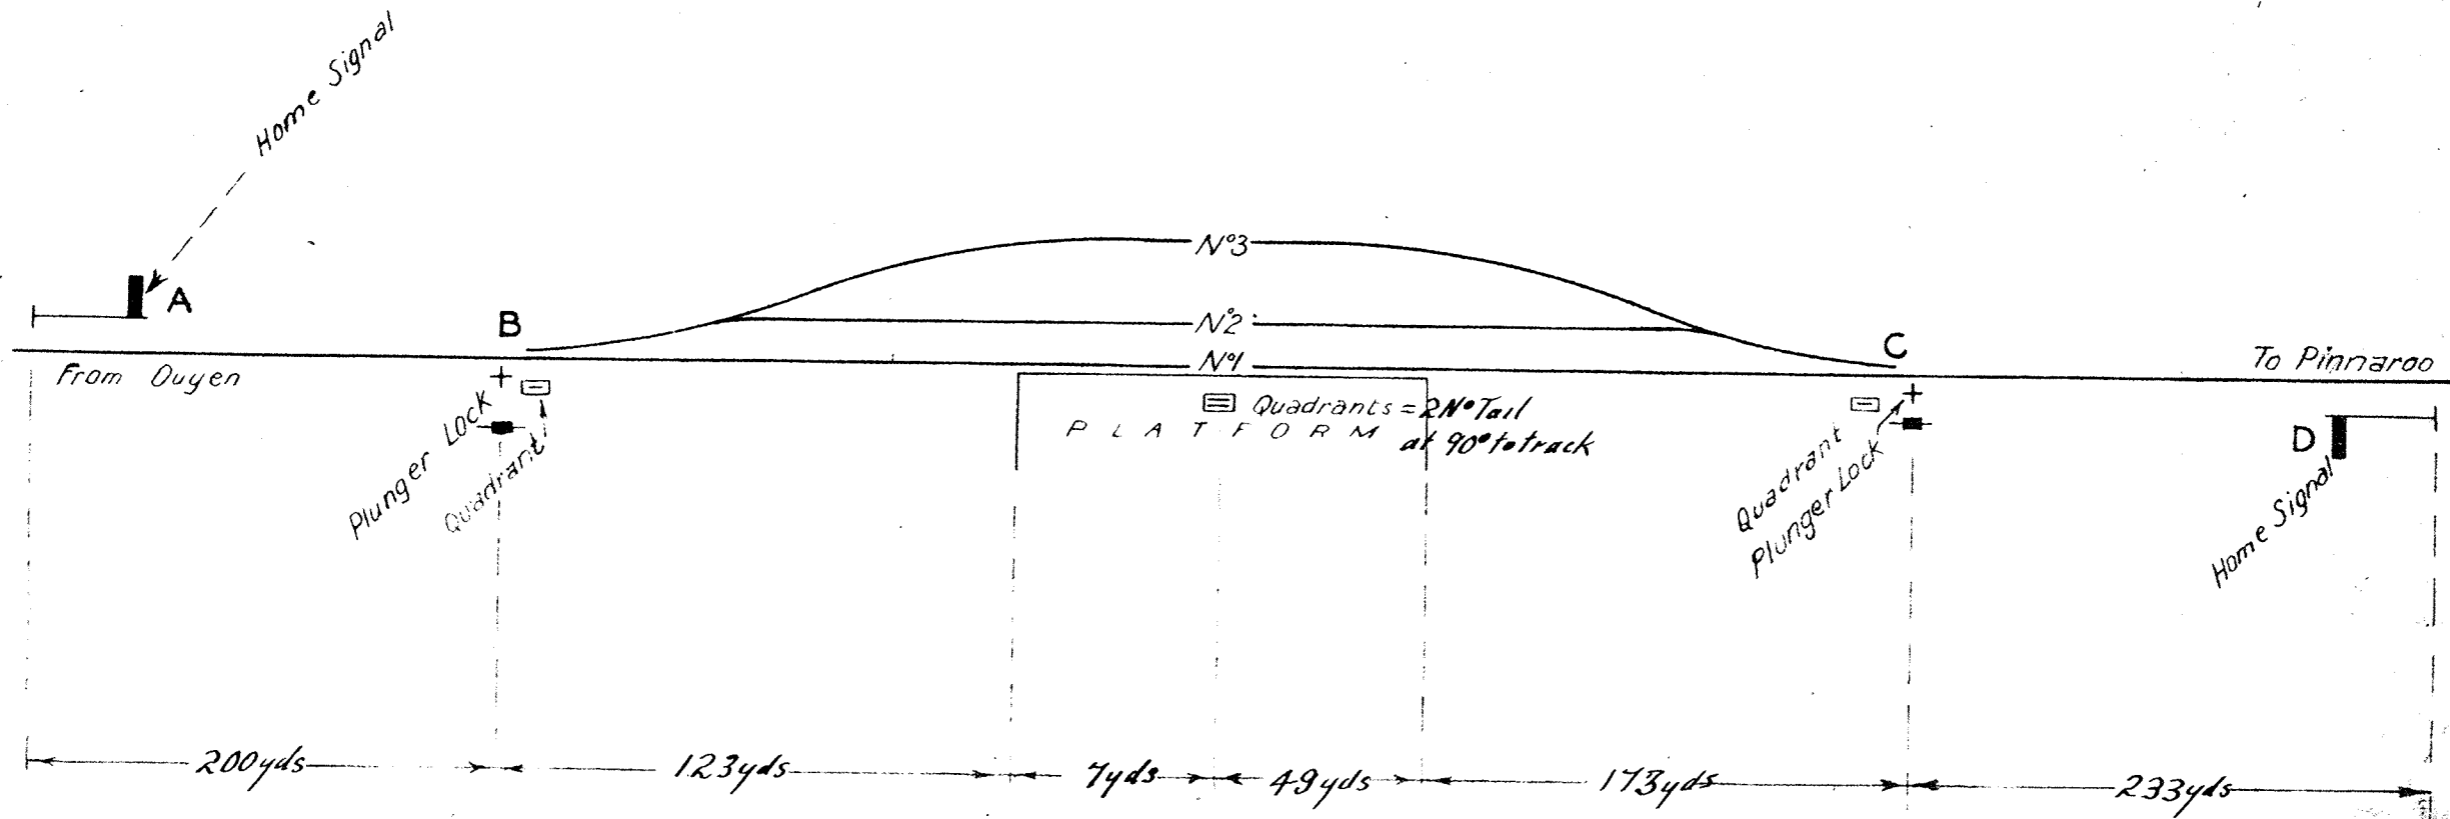

Staff Locks & Conn<sup>s</sup>  
 Removed 2 11 18

Home Signals & Plunger Locks  
 Completed 8 7 13

V R  
**UNDERBOOL**  
 Signalling Arrangements

Engineer  
 of Signals

Drawn by  
 G.M.B.

Traced by  
 G.M.B.

112  
**F460**