


IRON LATTICE GIRDER FOOT BRIDGE
 Connecting opposite platforms of Passenger Station at
 BALLARAT WEST






VICTORIAN RAILWAYS.

Details of Girders

CONTRACT N^o 834.
 DRAWING N^o 2.

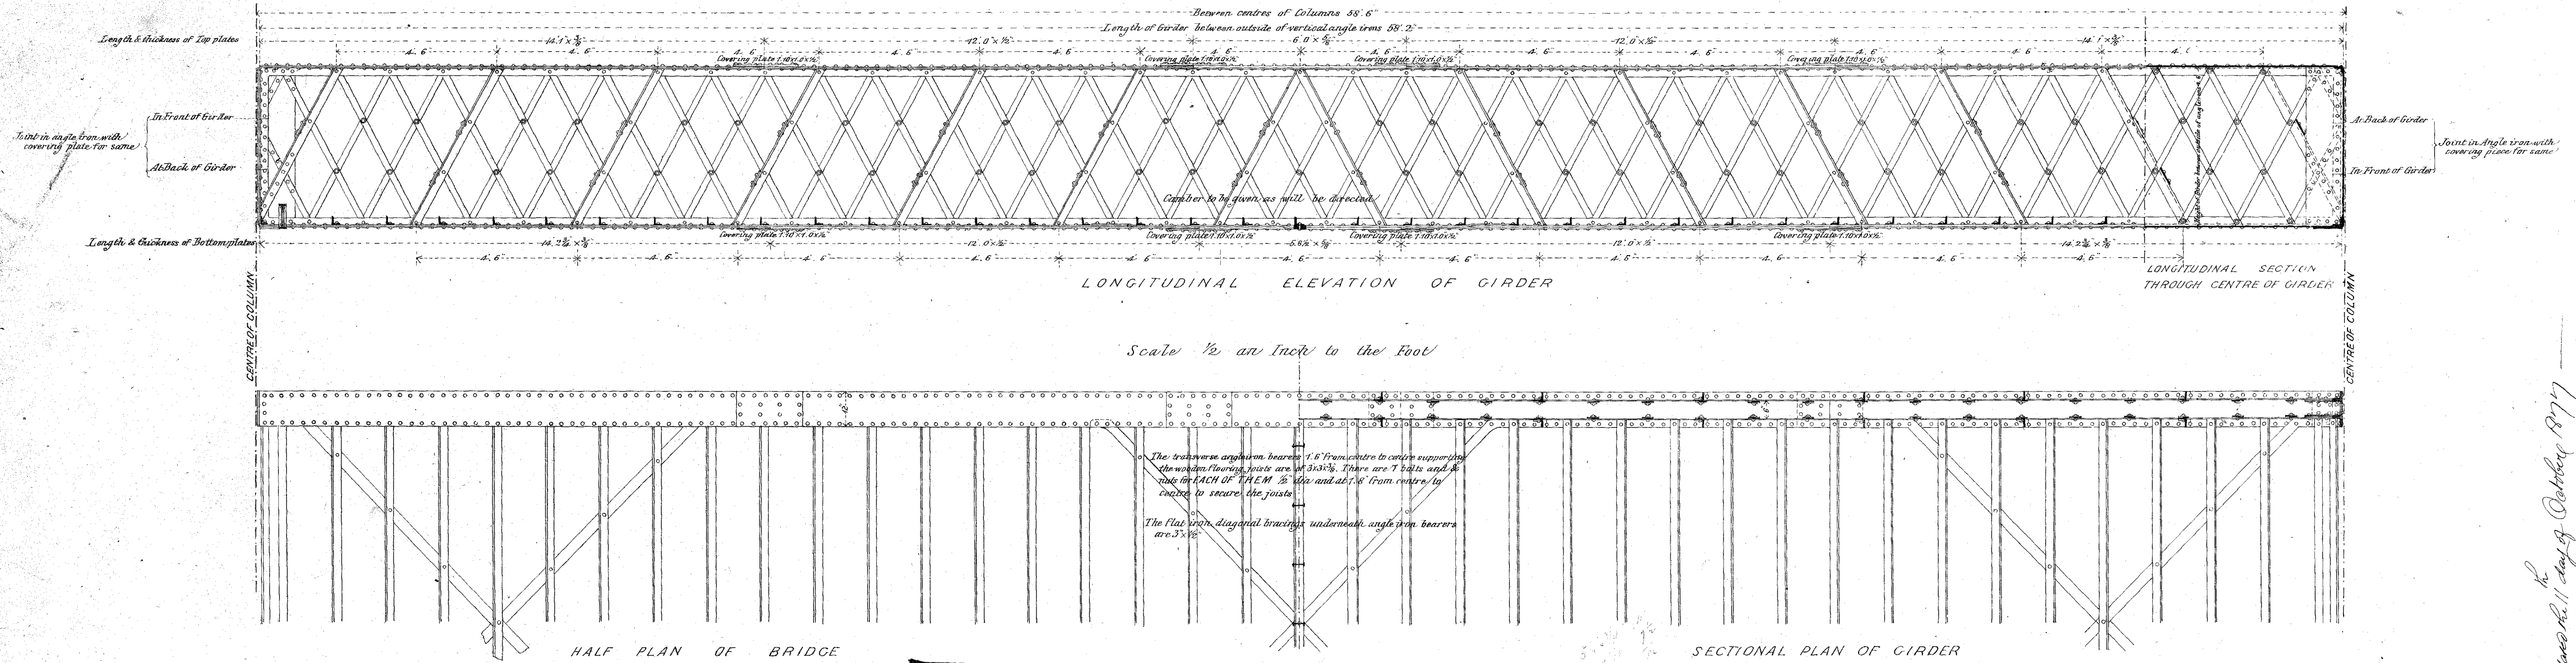

PLAN ROOM
 COPY

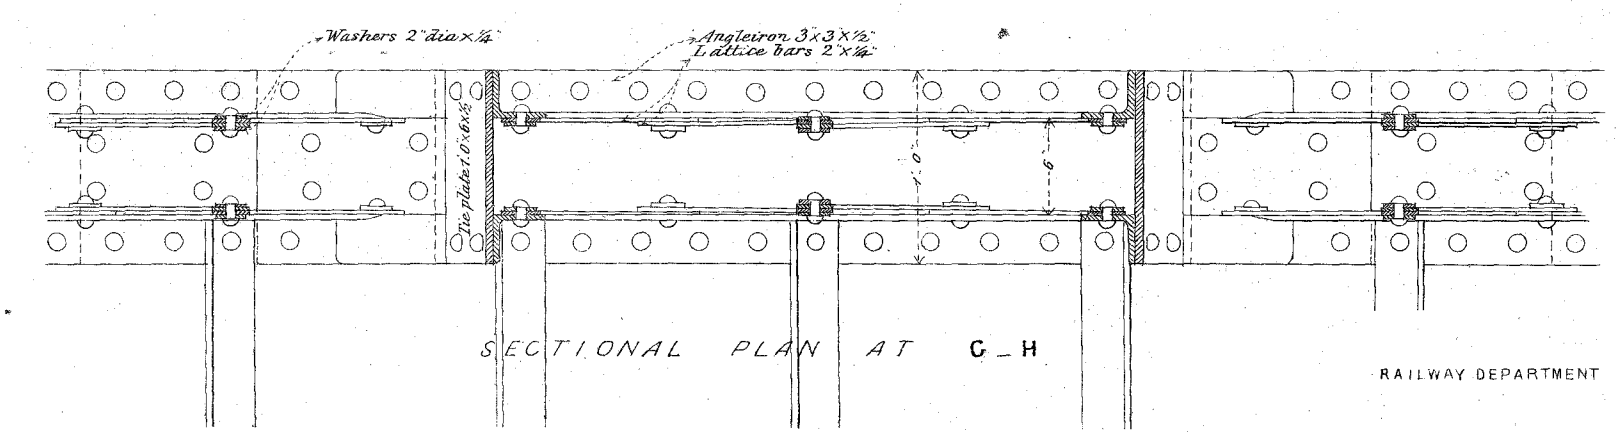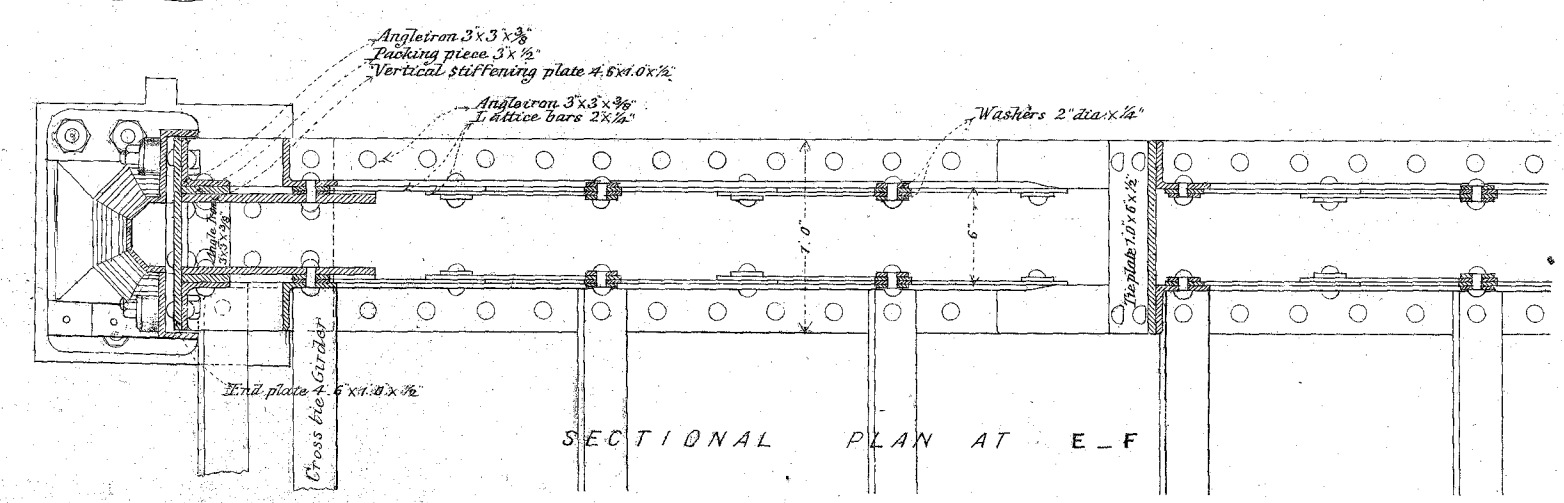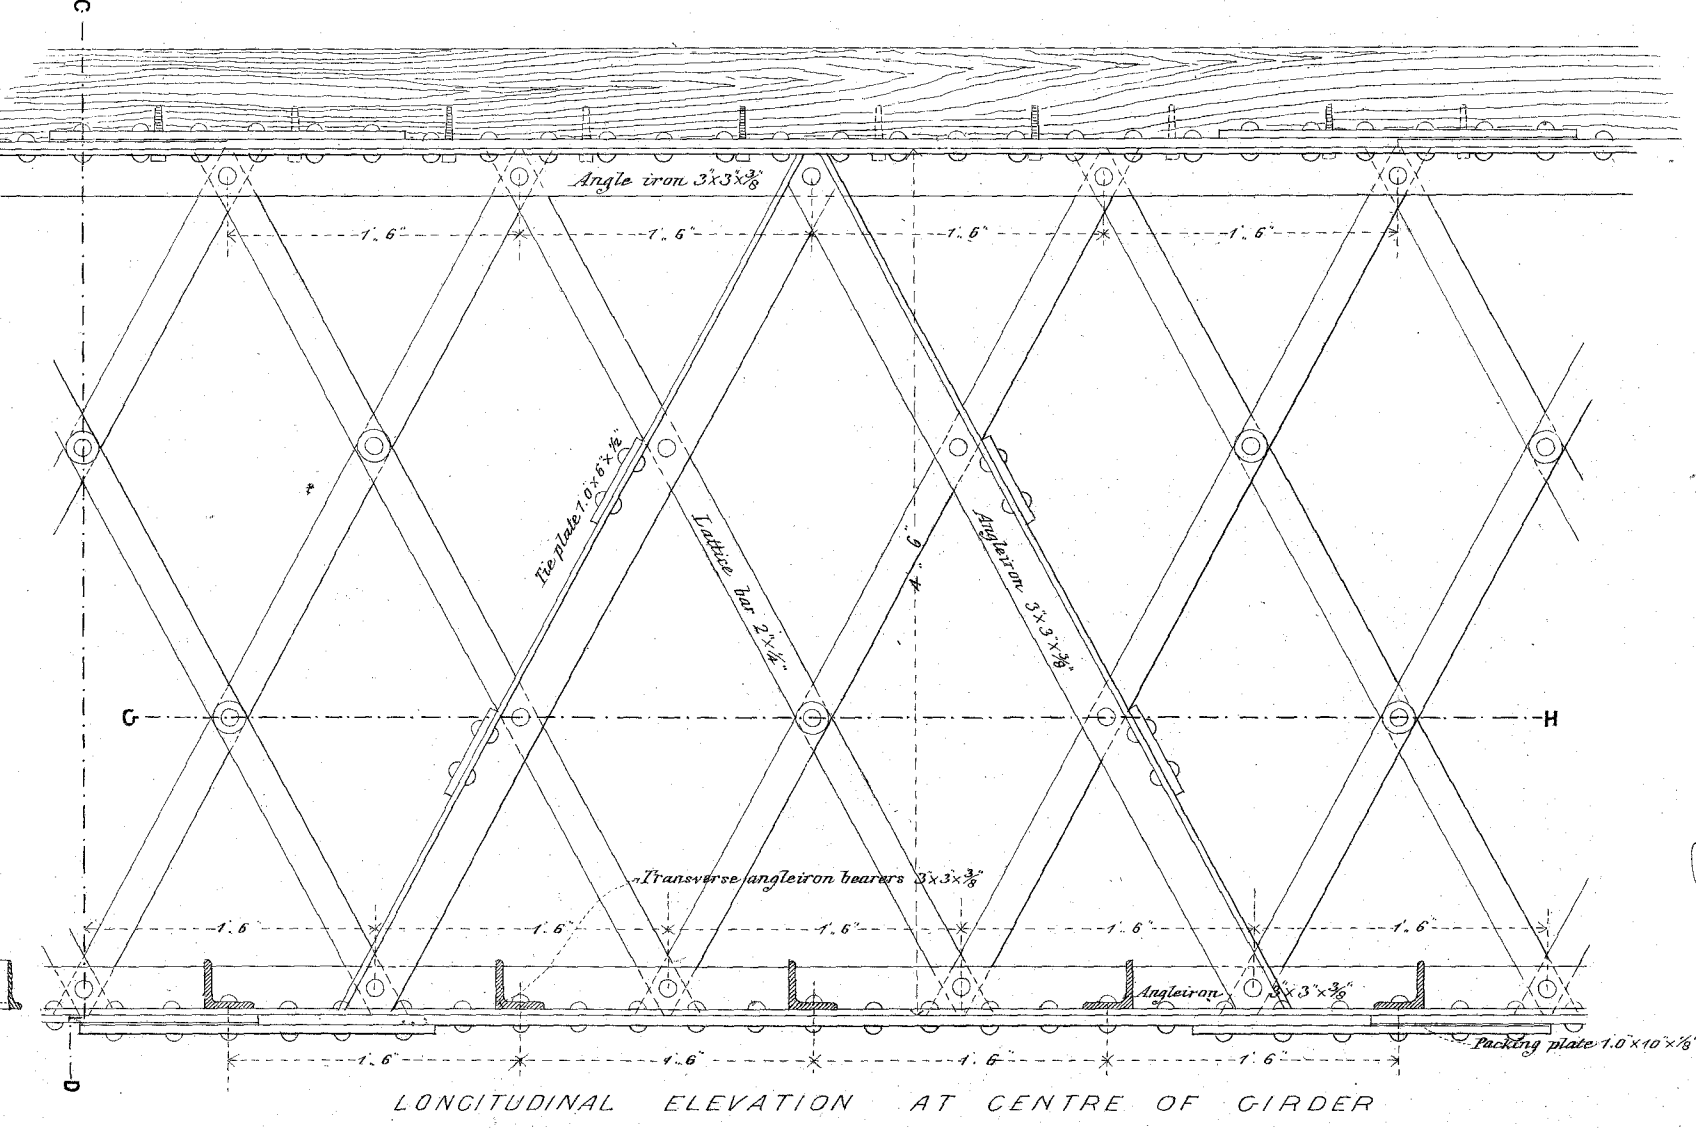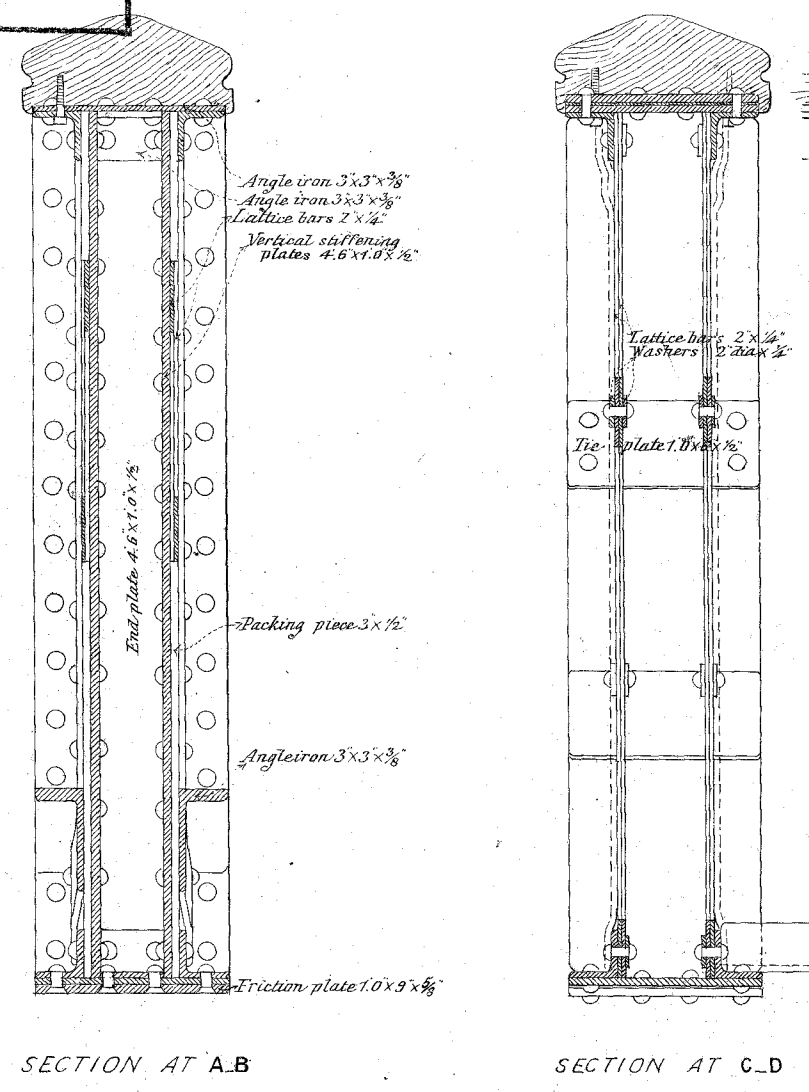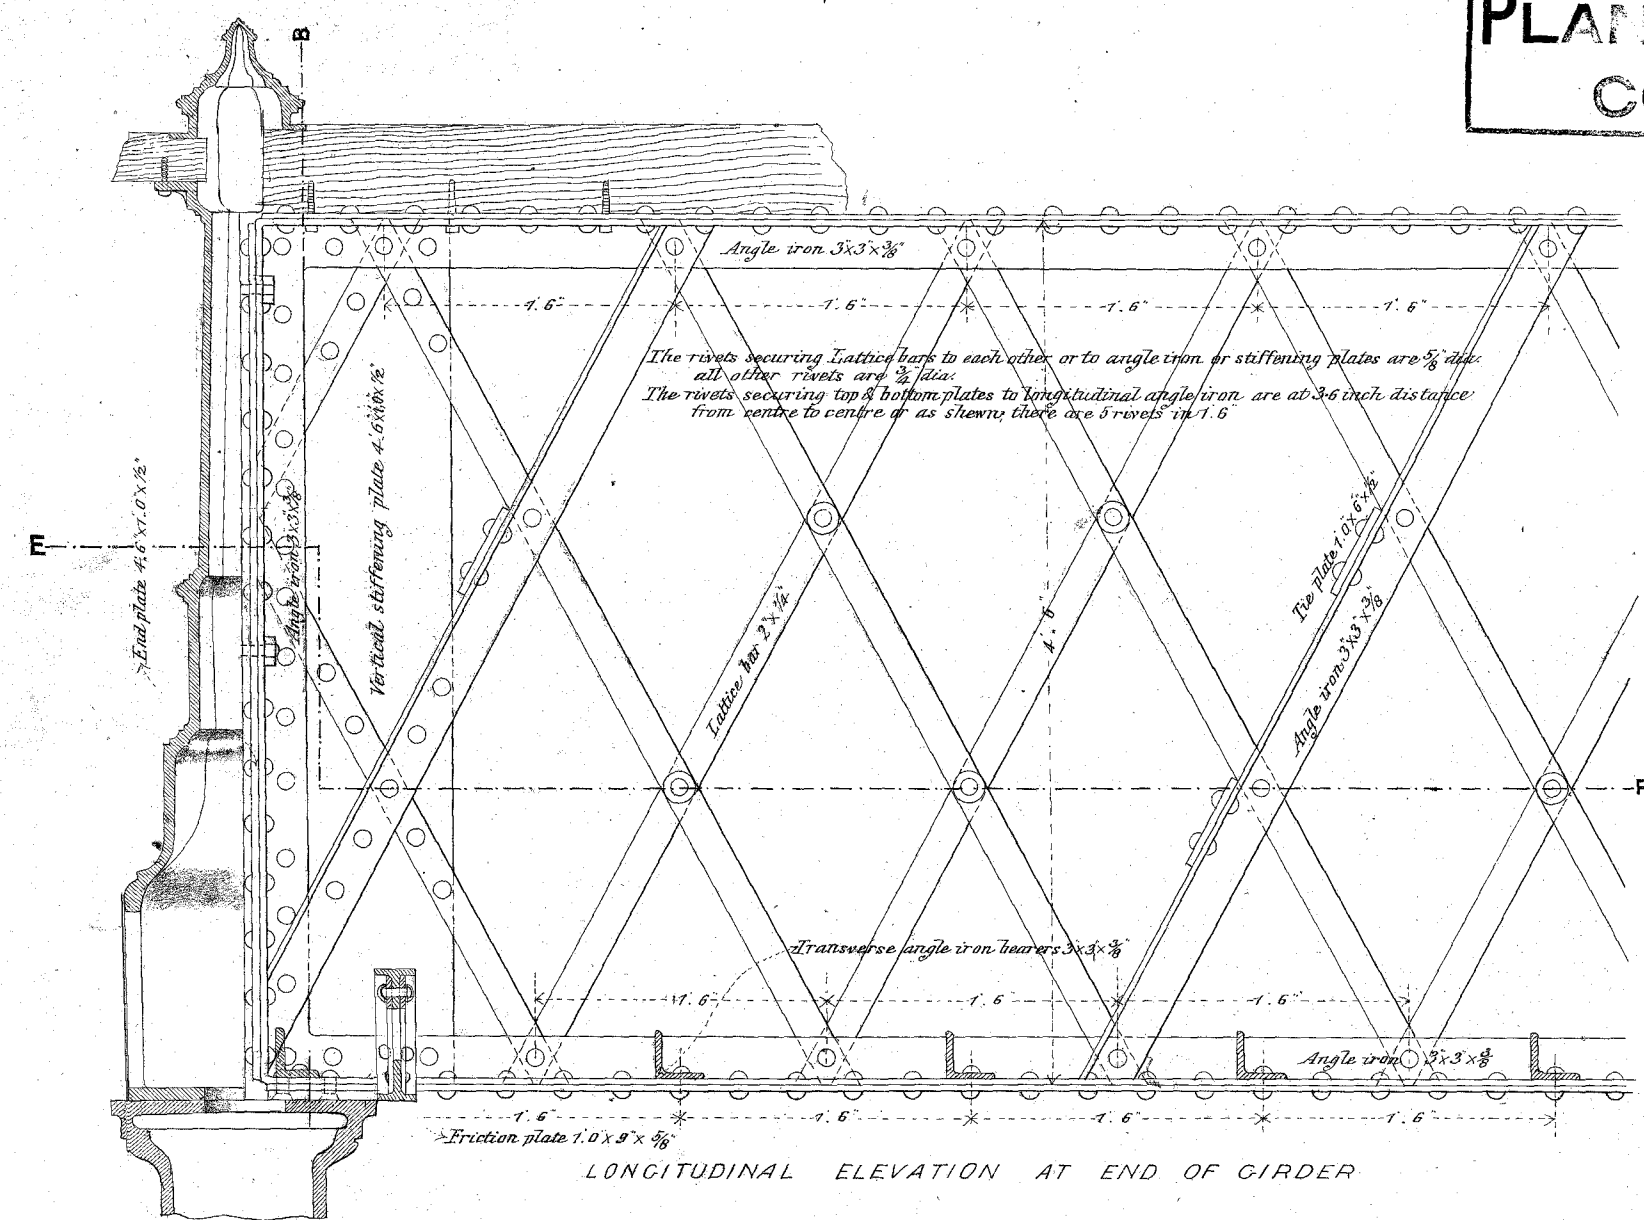

Scale 1/2 Inch to the Foot

This is one of the drawings referred to in the specification for which I have my Honor, as well as 11 days of October 1877
 Witness my Signature
 C. P. Mitchell
 Engineer

