

VICTORIAN RAILWAYS


ADDITIONAL STATION BUILDINGS

BALLARAT WEST - Scale 8 feet to 1 inch


CONTRACT No 3488
No 3

PLAN ROOM
COPY

I accept this as one of the Documents referred to in the
Specification and Conditions of Contract, and I have
my Title dated the 6th of October 1888
Signature of Contractor *William Marshall*
Witness to Signature *L. Macdonald*
Date *27/10/88*

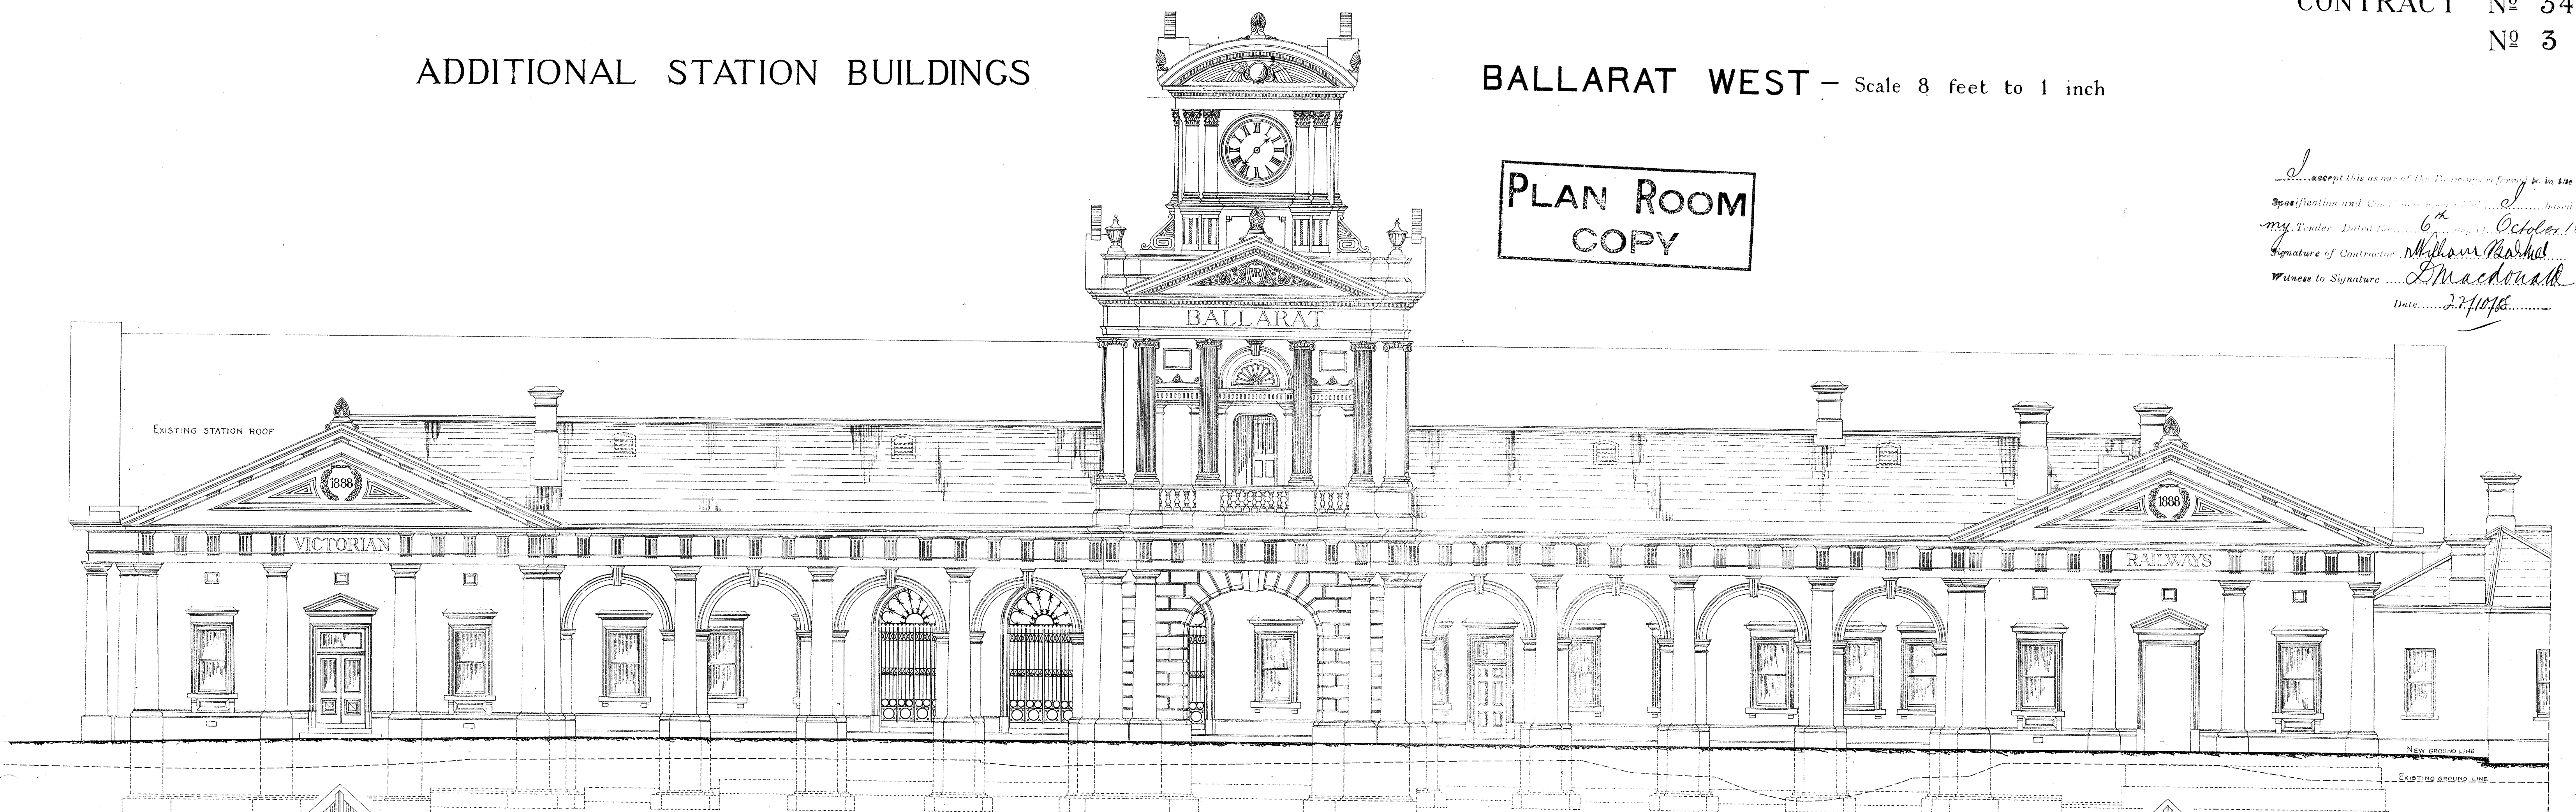

FRONT ELEVATION

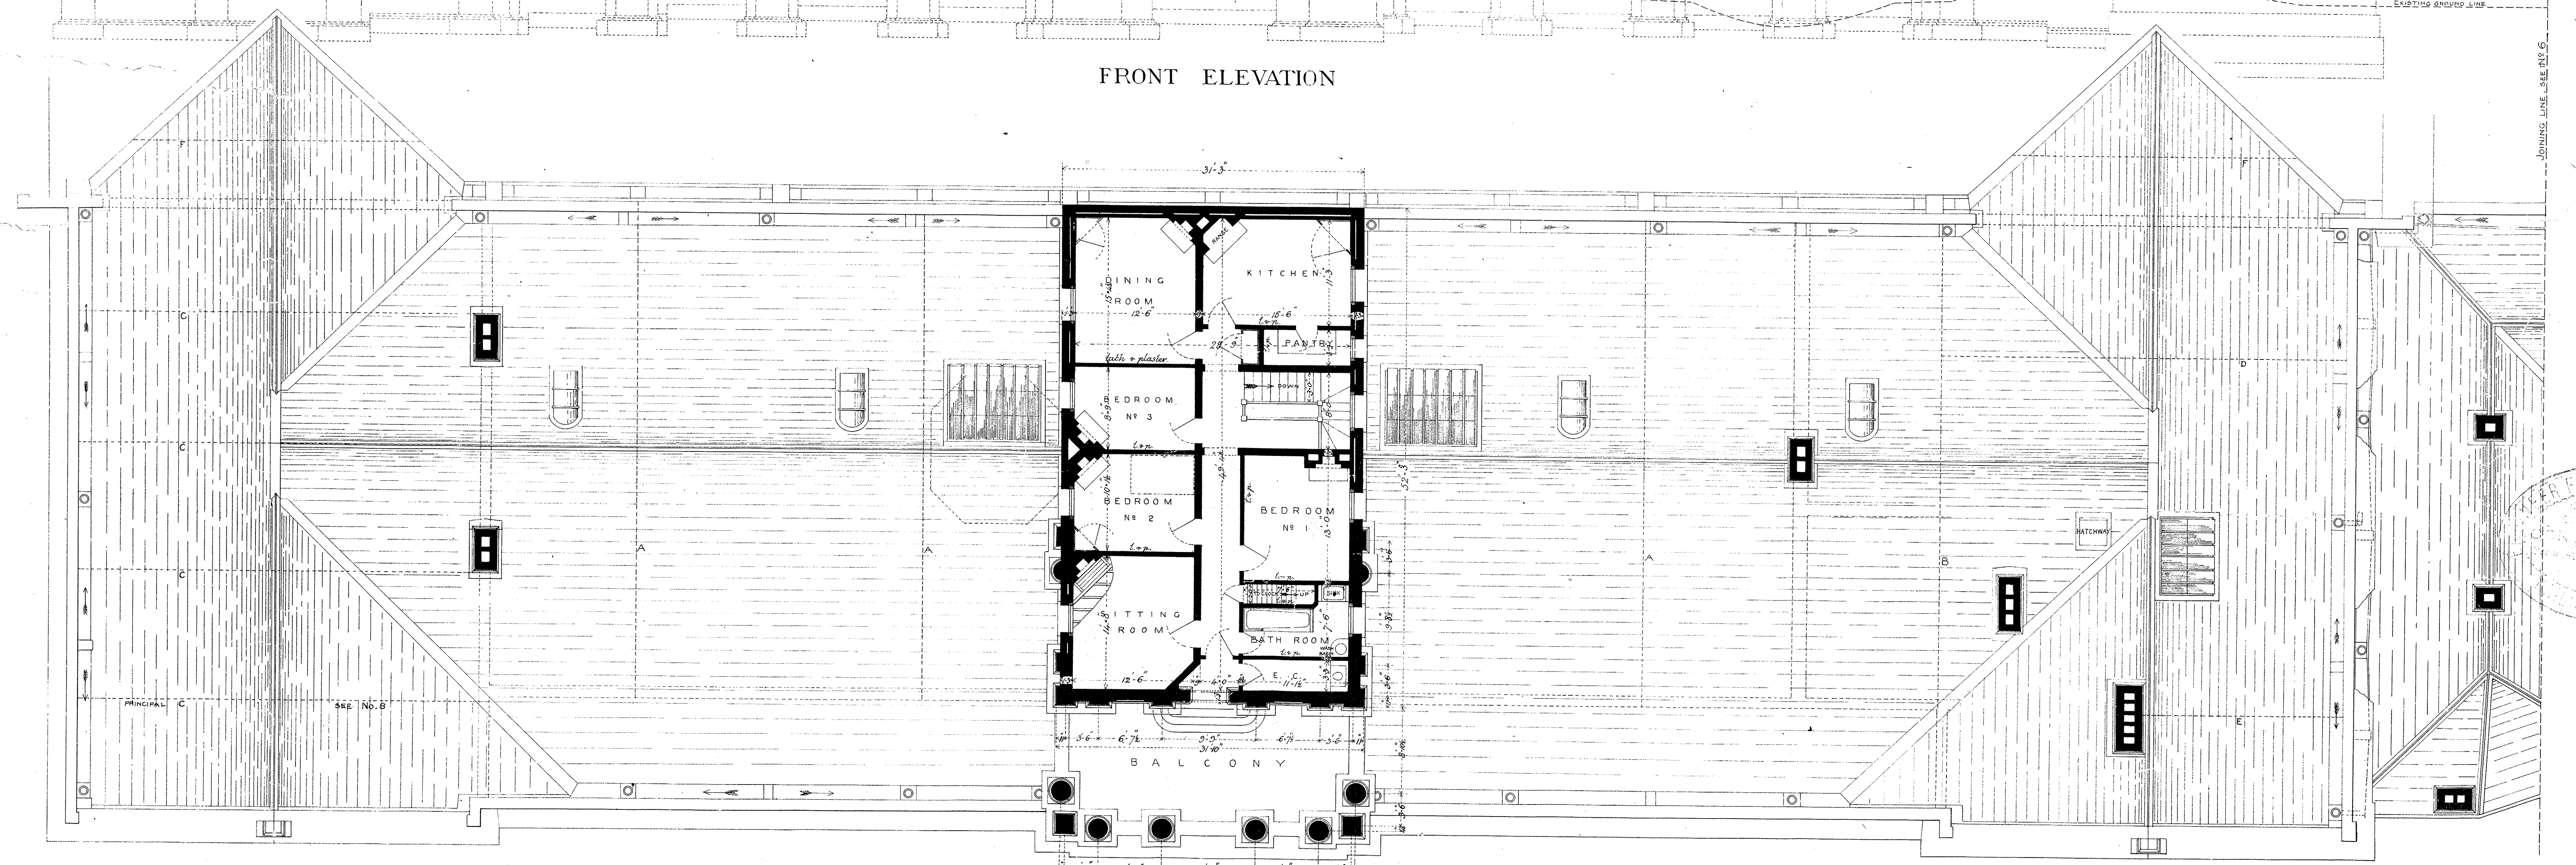

ROOF AND FIRST FLOOR PLAN

FOR EXISTING
1/11/88

W. Marshall