

ASBURY PLAN
25797
NEW BRIDGE
B. J. R. J.

— V. R. —




— Castlemaine to Maryborough —

— Renewal of Bridge at 107m 30c 20ks —

— over Deep Creek Carisbrook —

— 19 spans of 23'-0" —

28/5/19

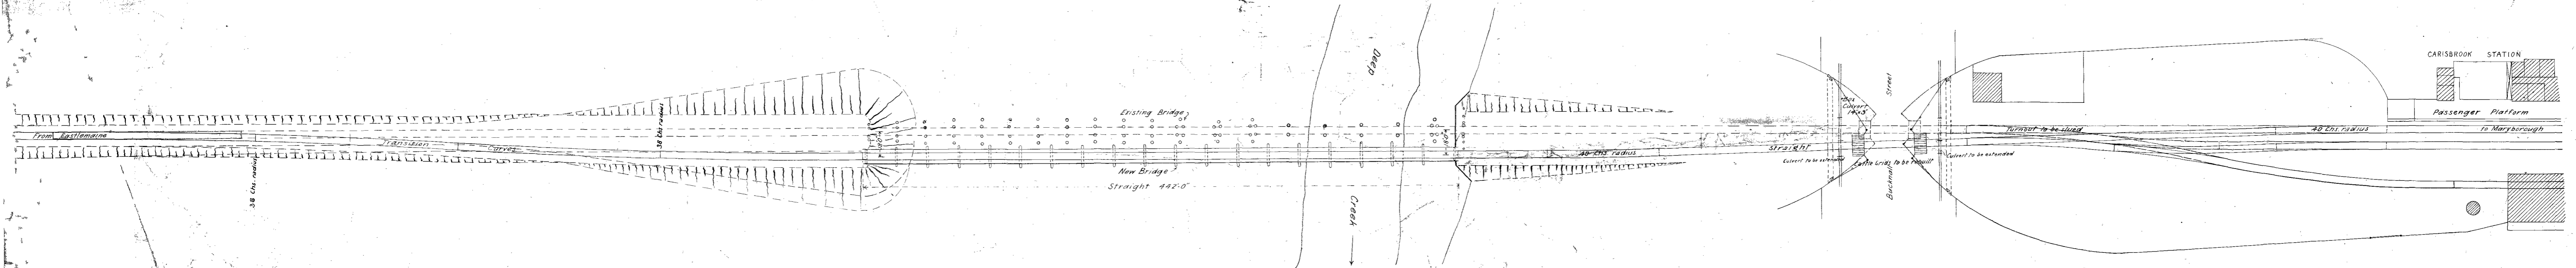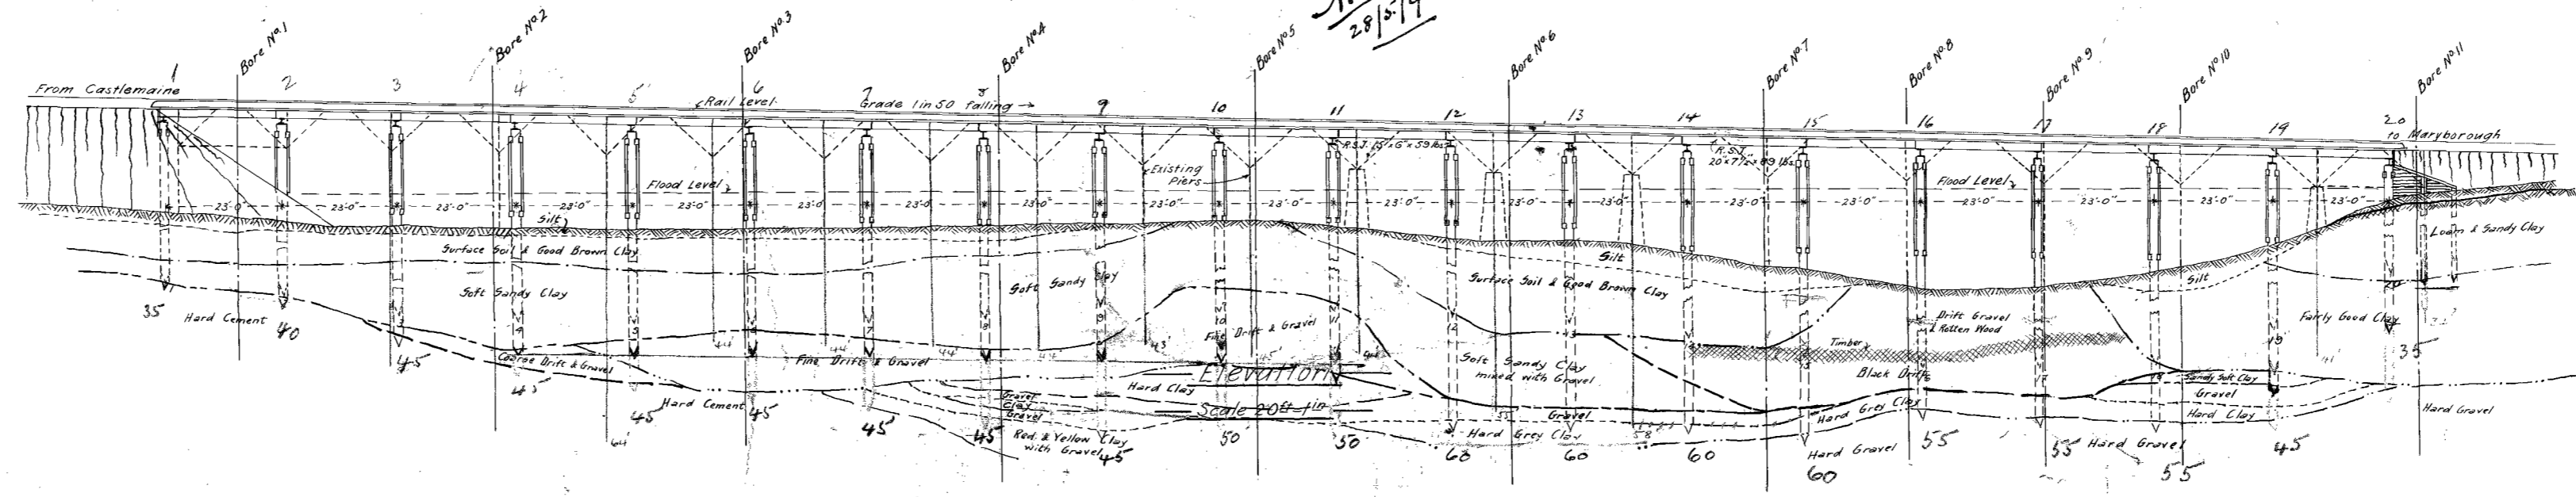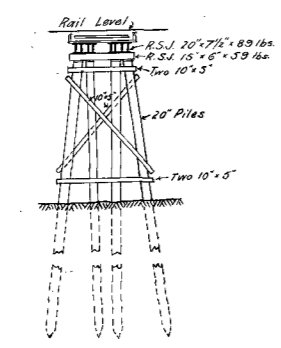

CASTLEMAINE TO MARYBOROUGH
Bridge at 107m 30c 20k
(over Deep Creek Carisbrook)

829-09

A. G. J.