


V. R.


MELBOURNE AND COBURG LINE
STATION BUILDINGS AT COBURG

SCALE 8 FEET TO AN INCH


CONTRACT. N^o 2947
N^o 1

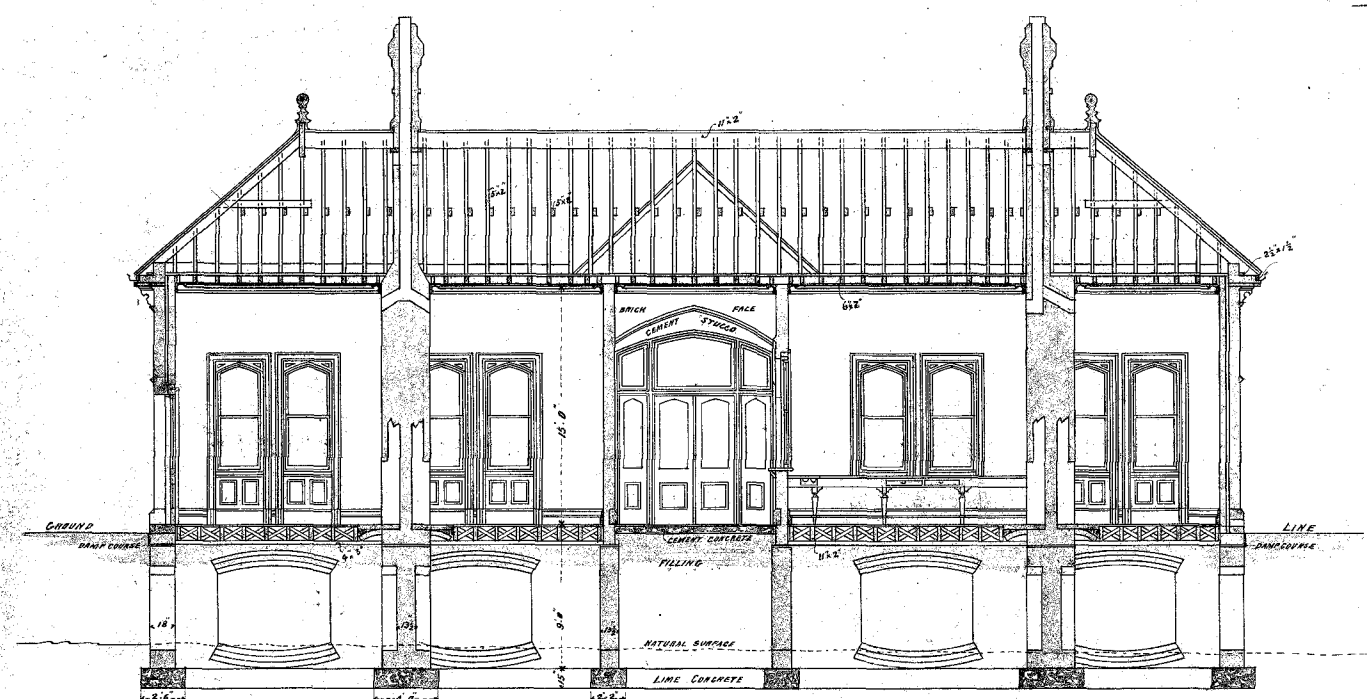


SECTION ON LINE A-B

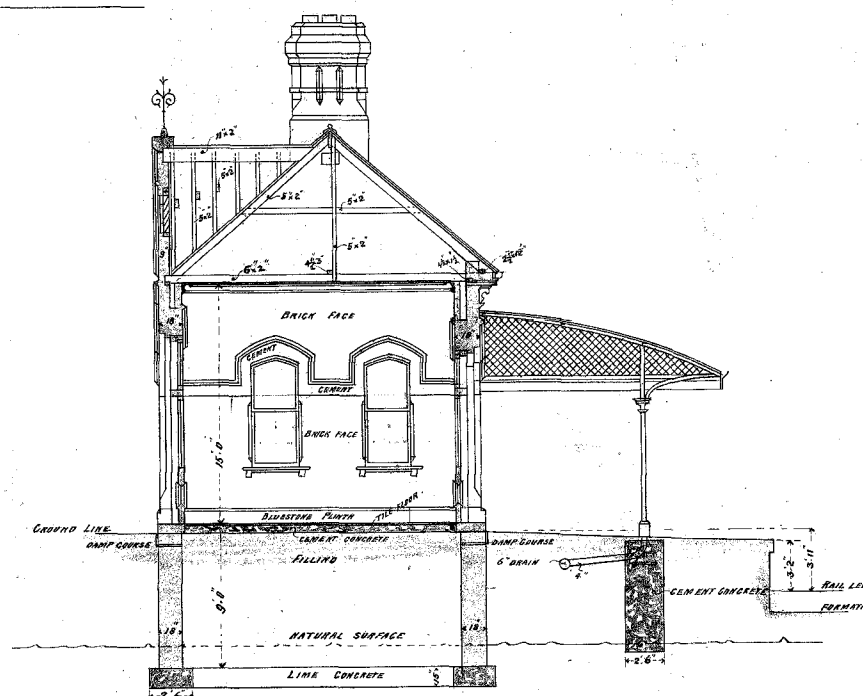


SECTION ON LINE C-D

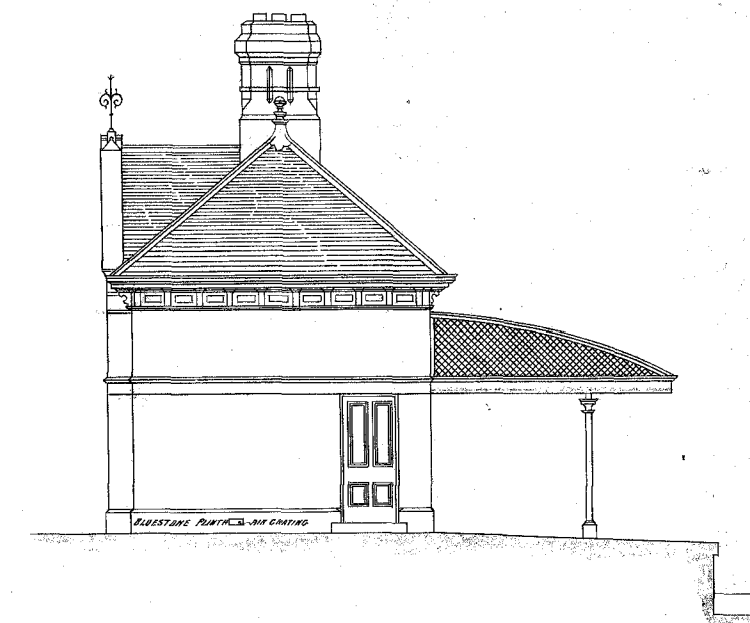


END ELEVATION

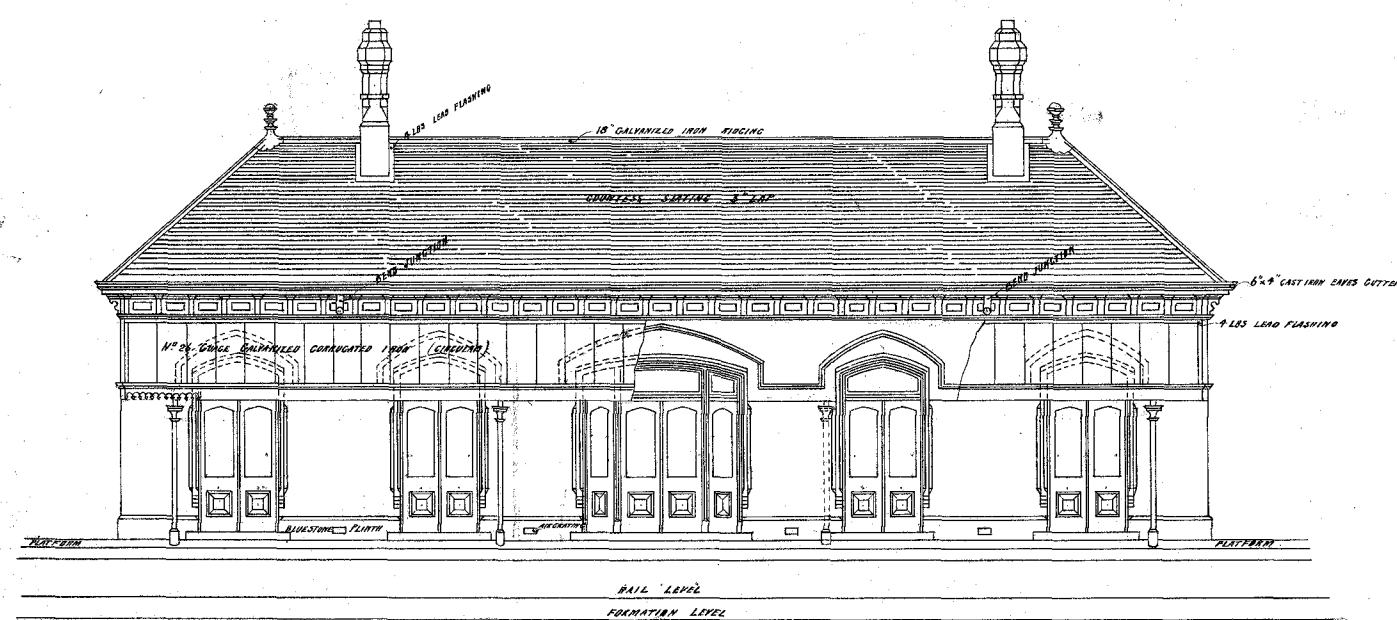


ELEVATION TOWARDS PLATFORM

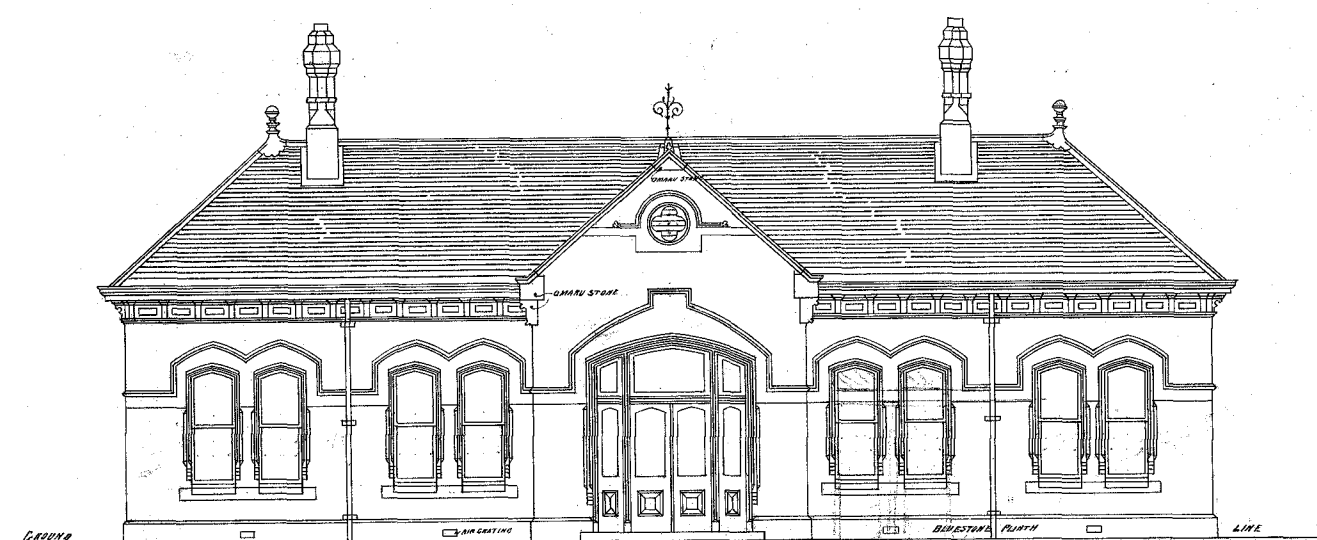

ELEVATION TOWARDS ROAD

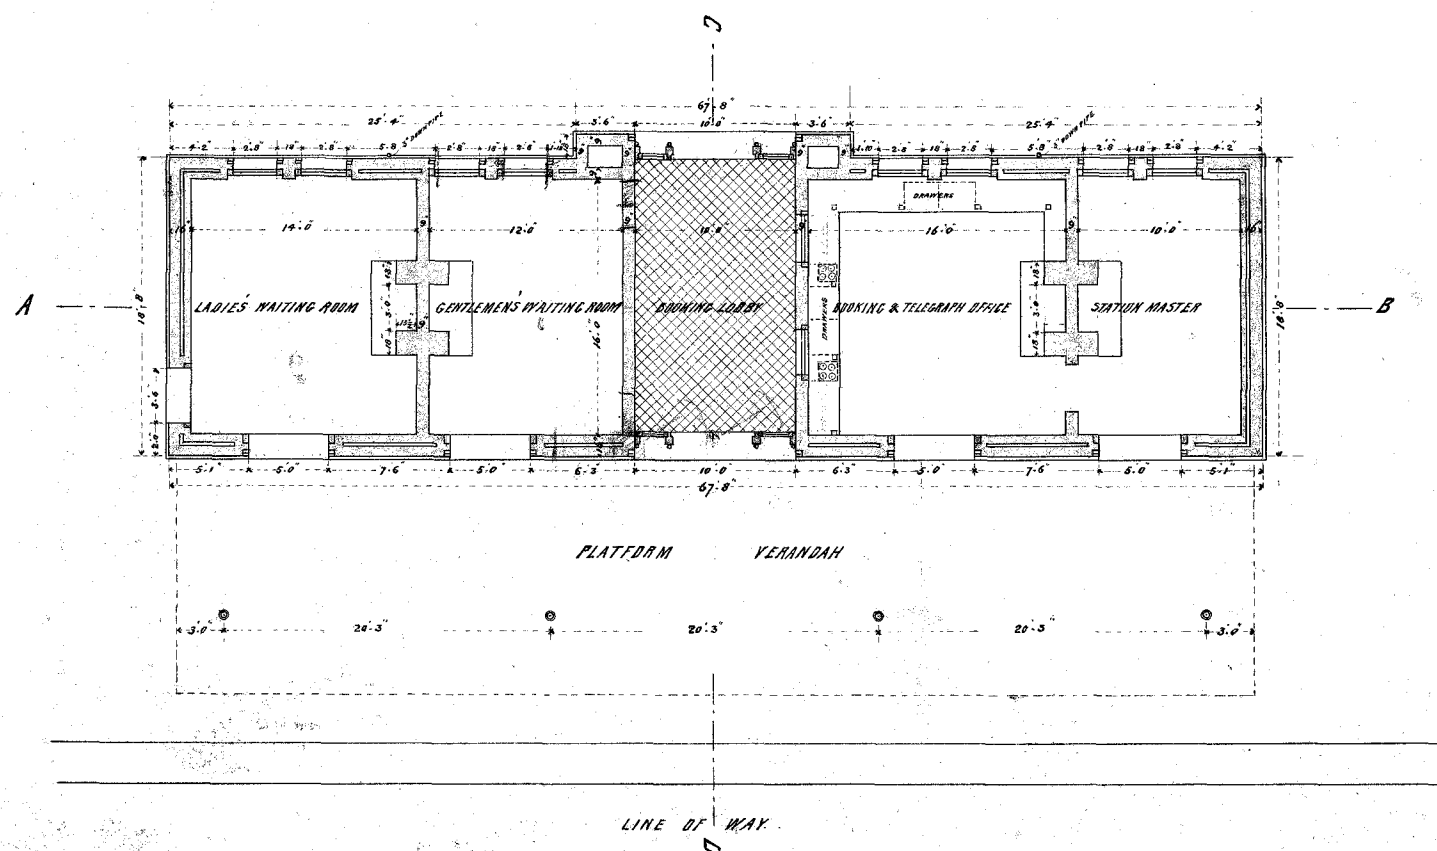


GROUND PLAN

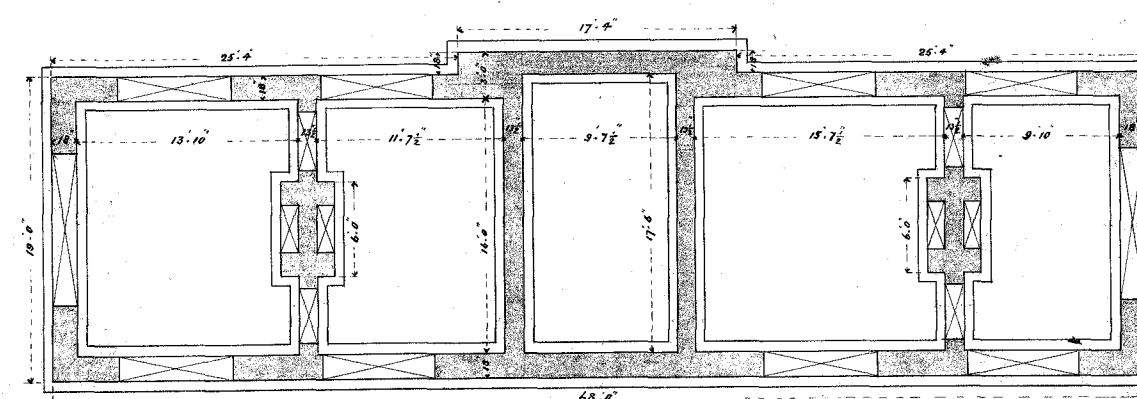

PLAN OF FOUNDATIONS

I accept this as one of the Drawings referred to in the
Specification and Conditions upon which... based
Tender Dated the... 25th of... July 1887
Signature of Contractor...
Witness to Signature...
Date... 7/8/87

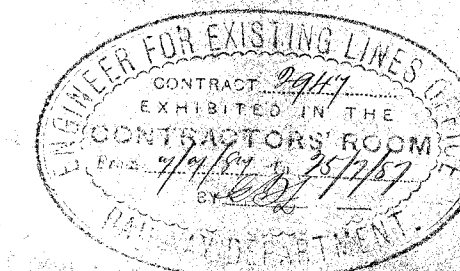

ARTORIAN...
JAN 2 1919