


VICTORIAN RAILWAYS.

Carlisle & Longford Line

BRIDGE 5 OPENINGS EACH 10 FEET AT 3.16.0

SCALE 1/2 INCH TO 1 FOOT

CONTRACT N^o 1136
N^o 20

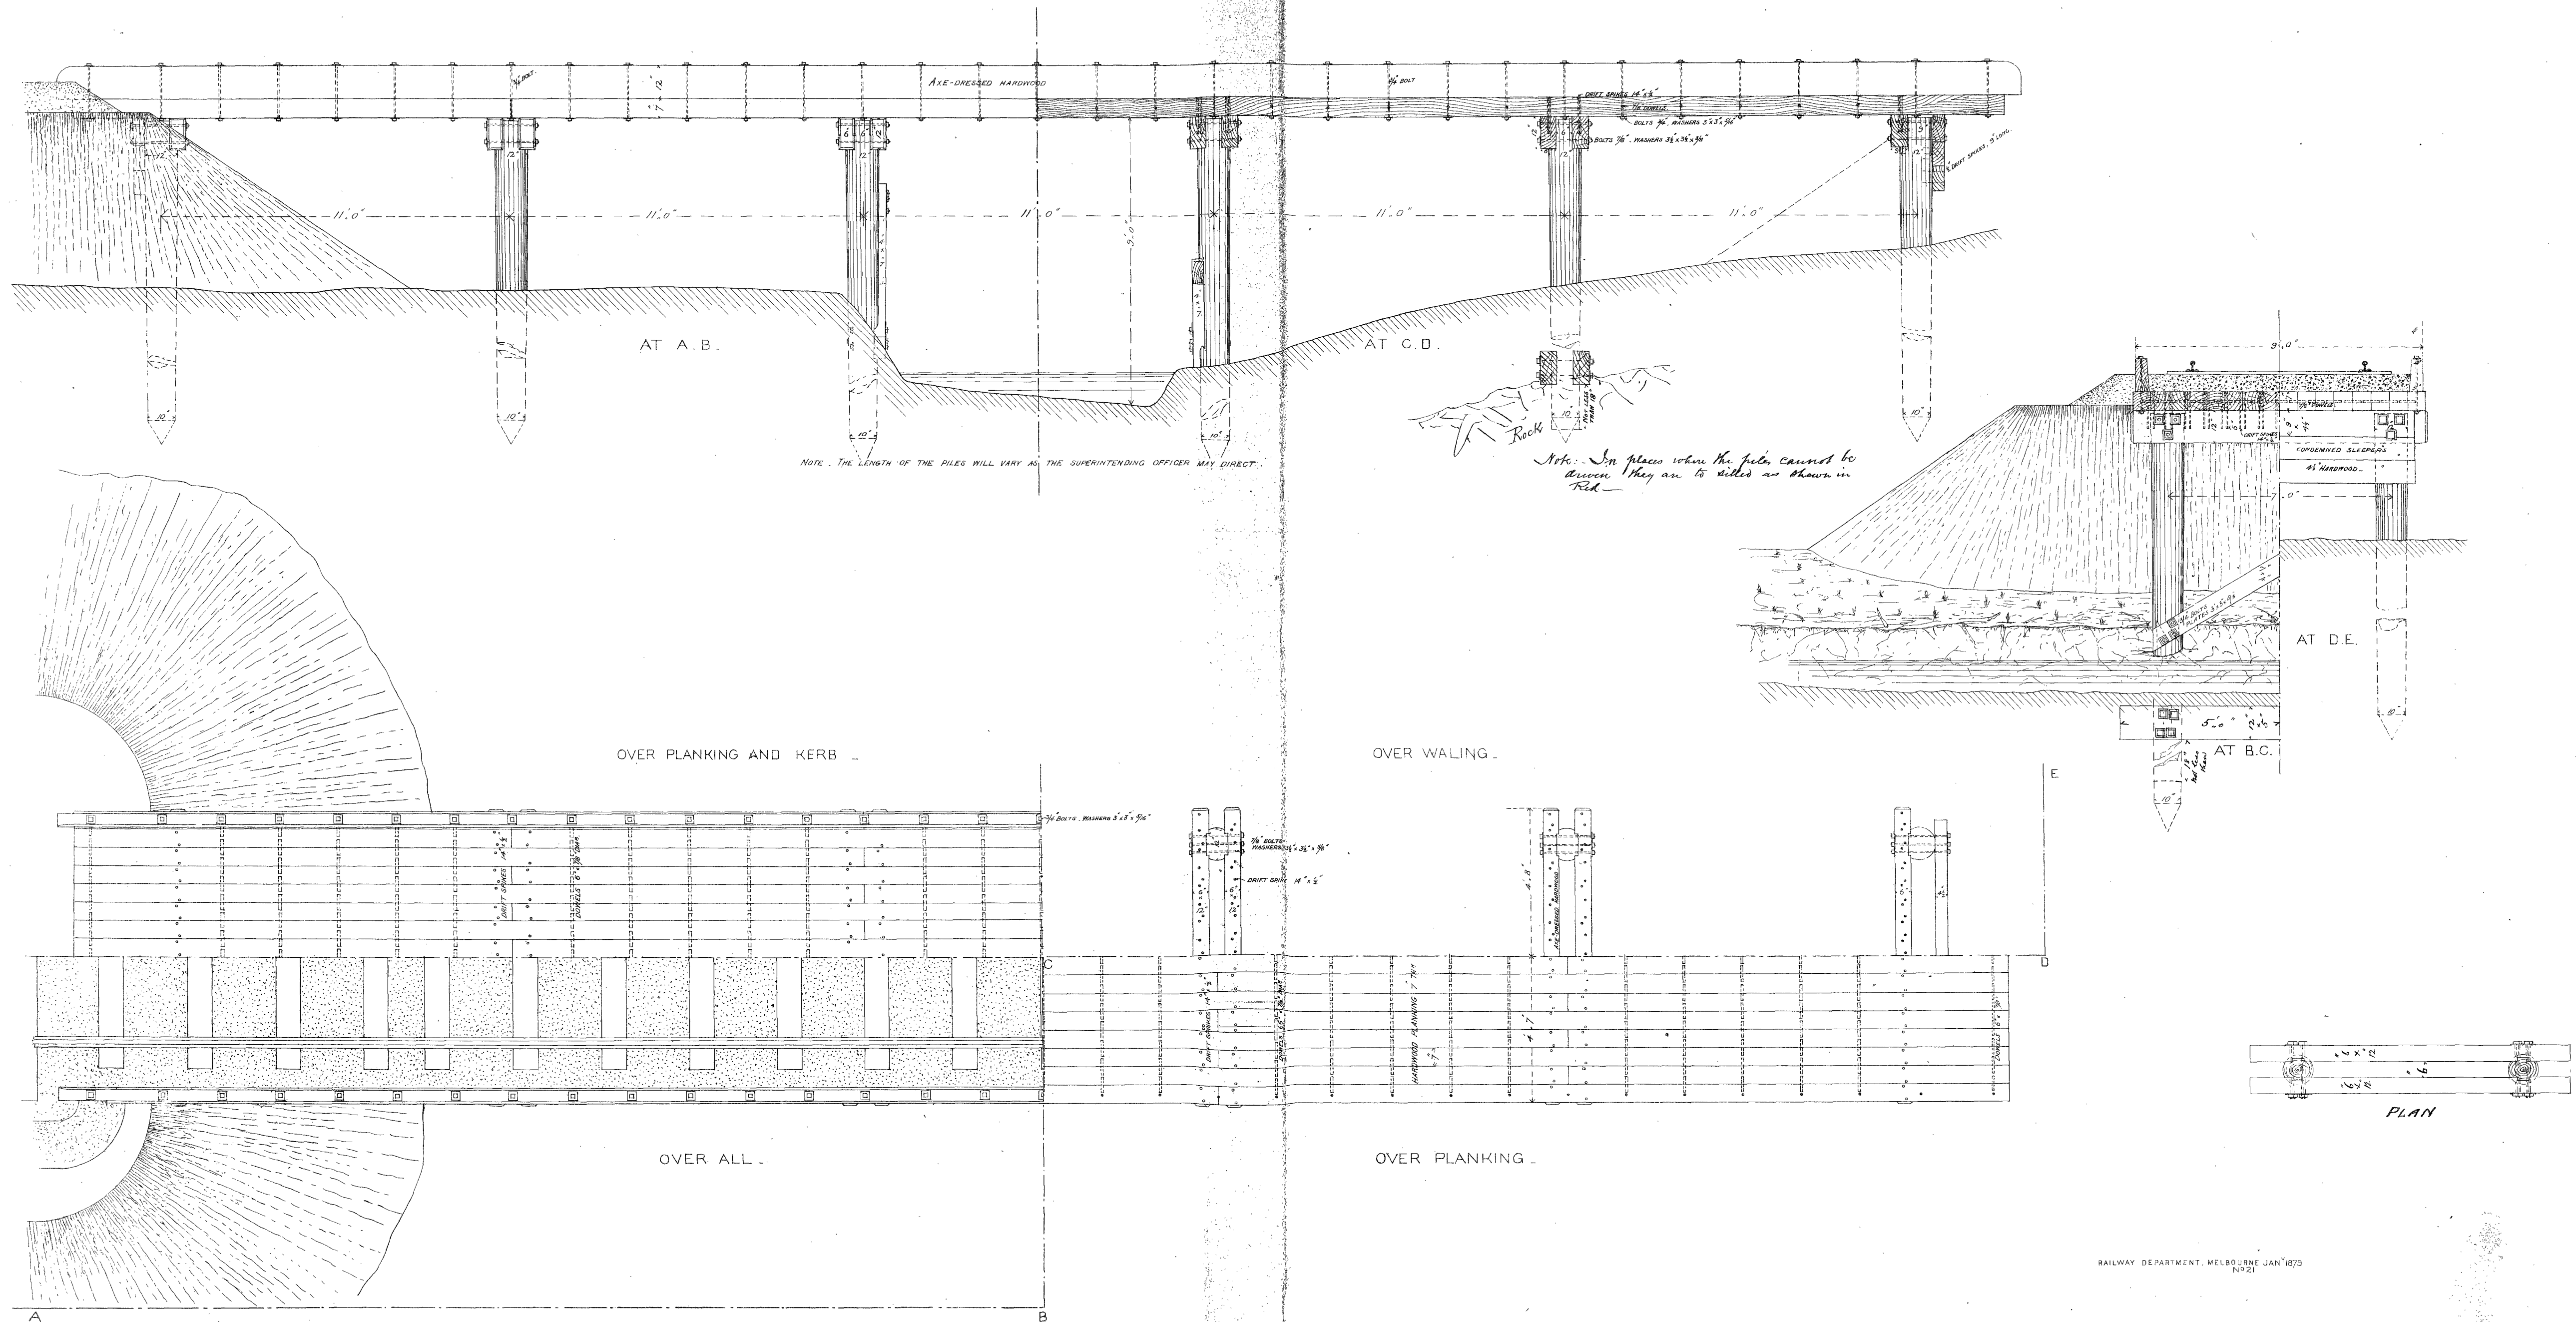

RAILWAY DEPARTMENT, MELBOURNE JAN 1873
N^o 21

OFFICE COPY.

