

# VICTORIAN RAILWAYS

## RAILWAY CONSTRUCTION


### LINTON TO SKIPTON

#### STATION GROUND AT SKIPTON



AT 12m. 59c. 00l. LOCAL MILEAGE.  
111m. 38c. 33l. FROM MELBOURNE.

SCALE: - 40 FEET TO 1 INCH

CROSS SECTIONS OF RESERVOIR

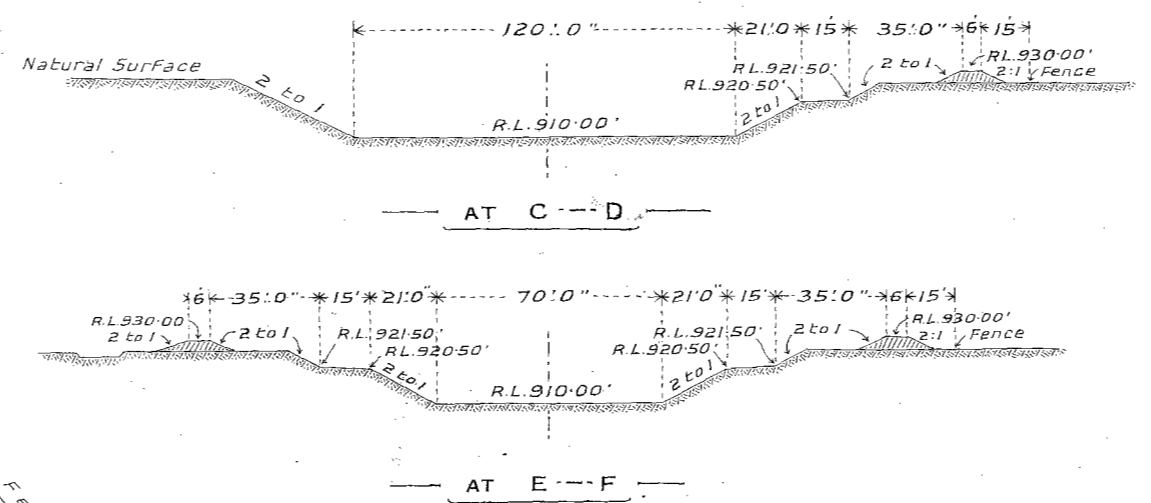

SECTION OF TURN-TABLE SIDING

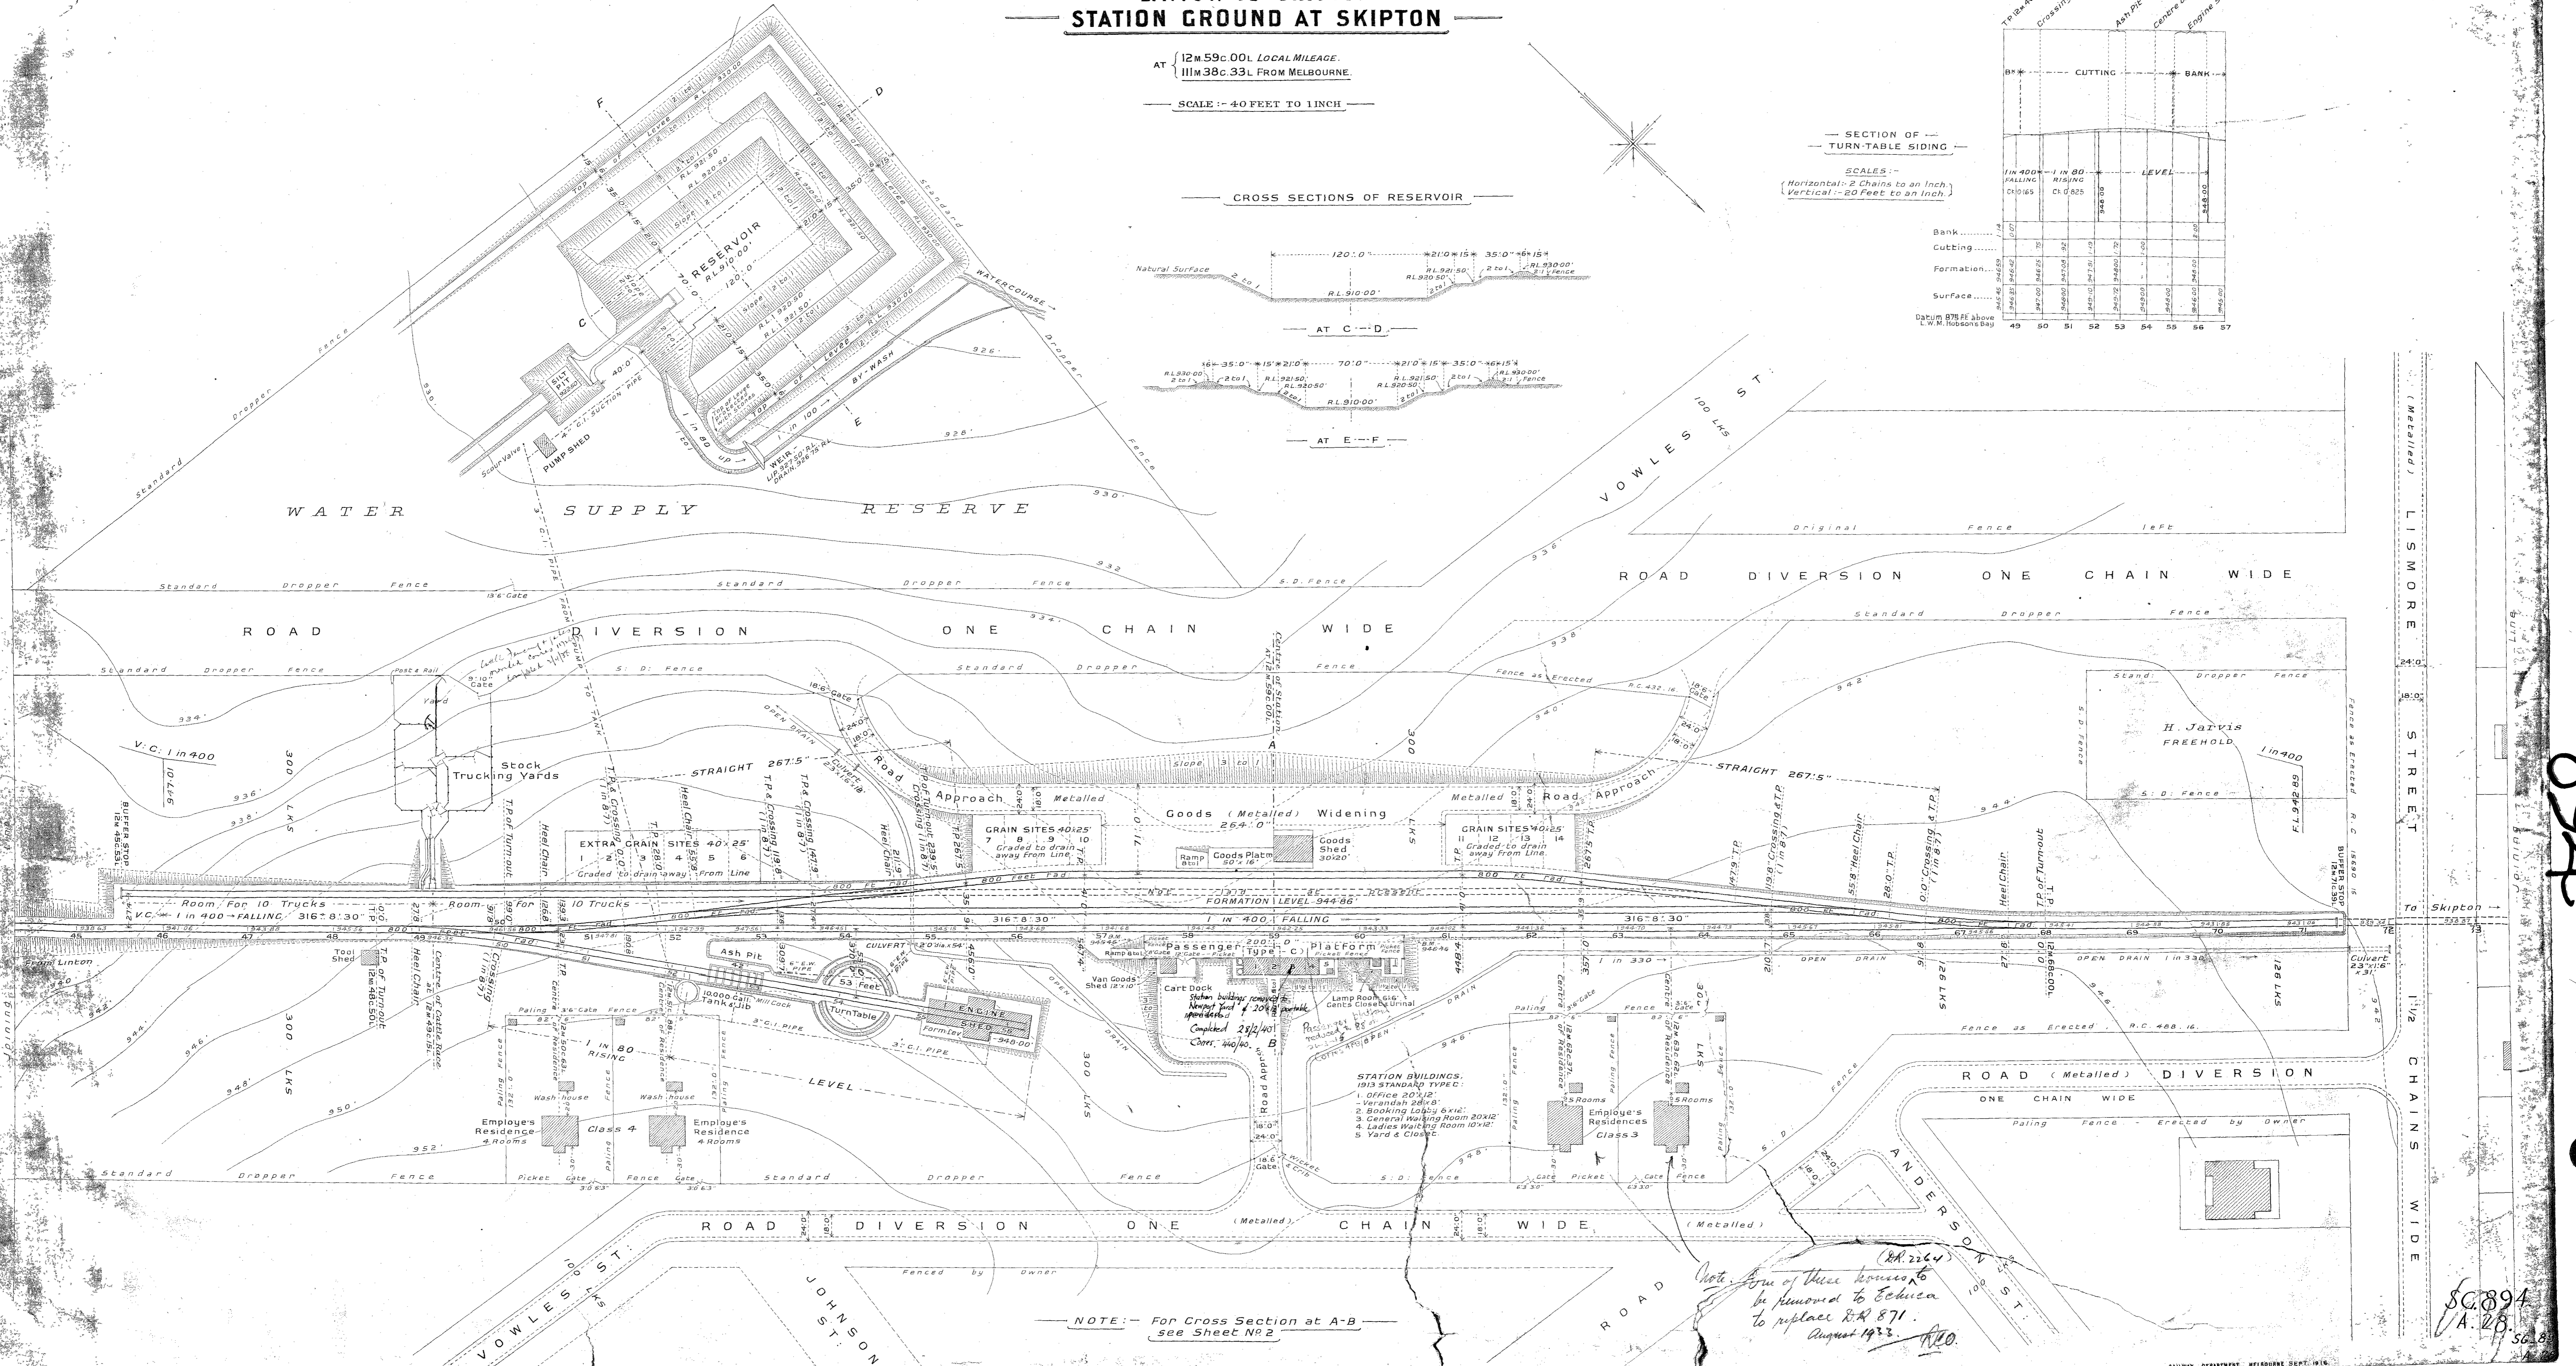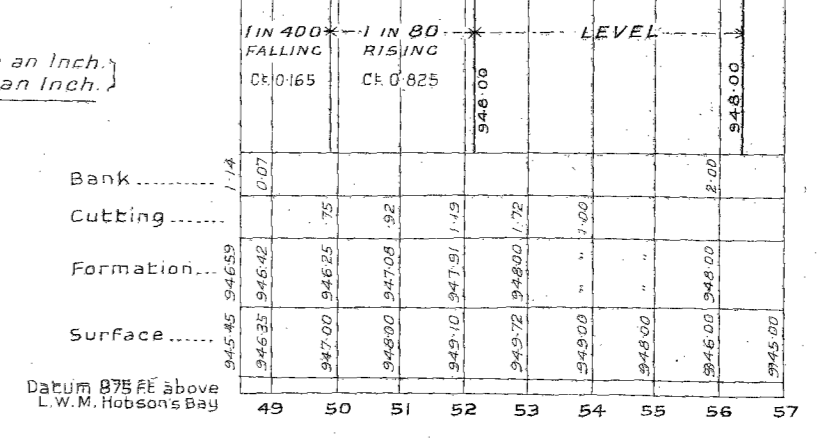

NOTE: - For Cross Section at A-B see Sheet No. 2

*Note: One of these houses to be removed to Echica to replace R.R. 871. August 1923. R.O.*

894

SC 894  
A. 28