
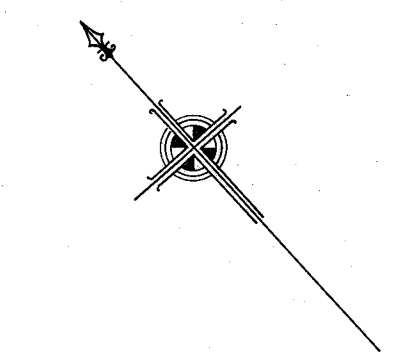


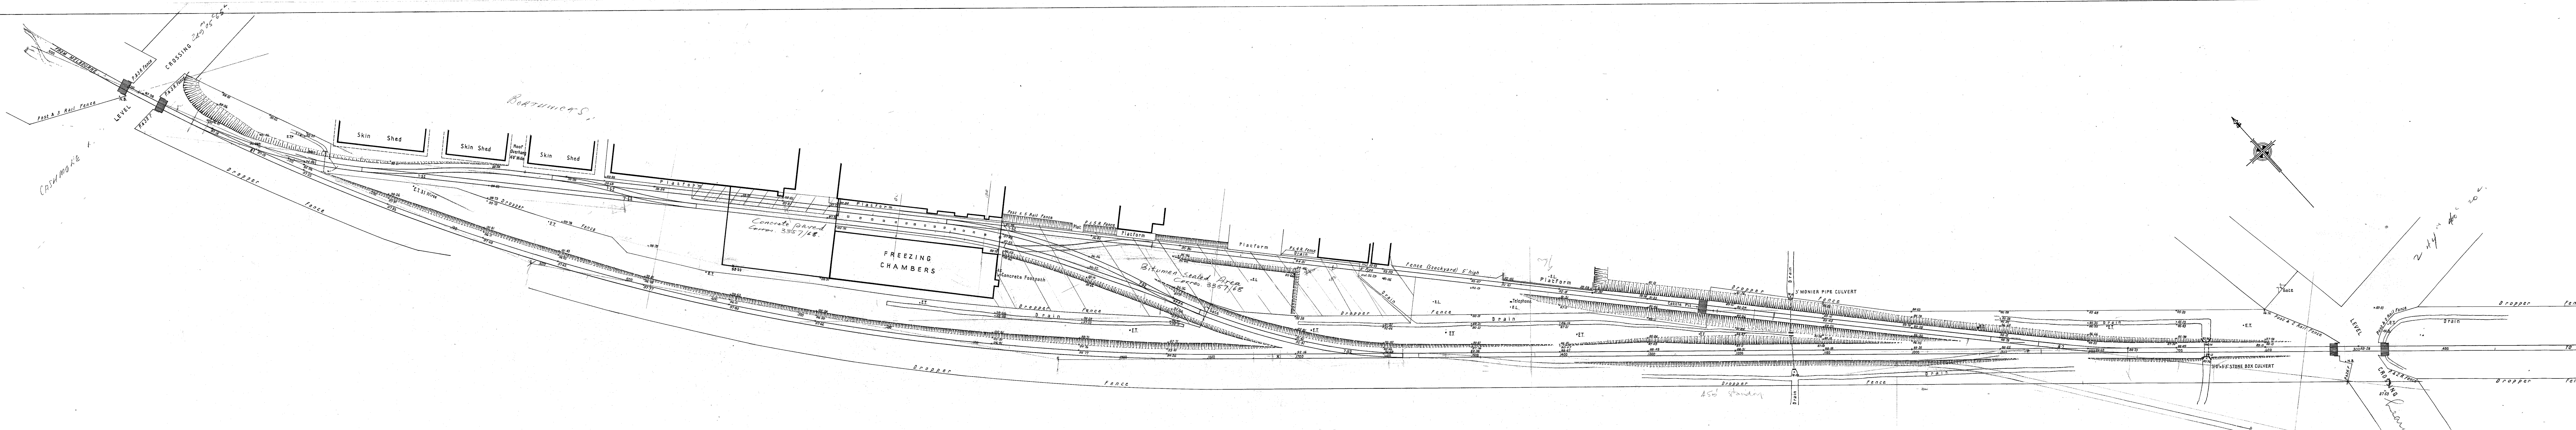

V. R.
PORTLAND NORTH
PORTLAND FREEZING WORKS SIDING
SCALE 40' = 1"

REVISIONS AND AMENDMENTS	To	24-5-45	Field Book	14588
			Level Book	
	Surveyed	OCT. 1940	Chief Civil Engineer	PLAN No R 29775
			Engineer Track & Drainage	

Boundary to be Established by E.O.