


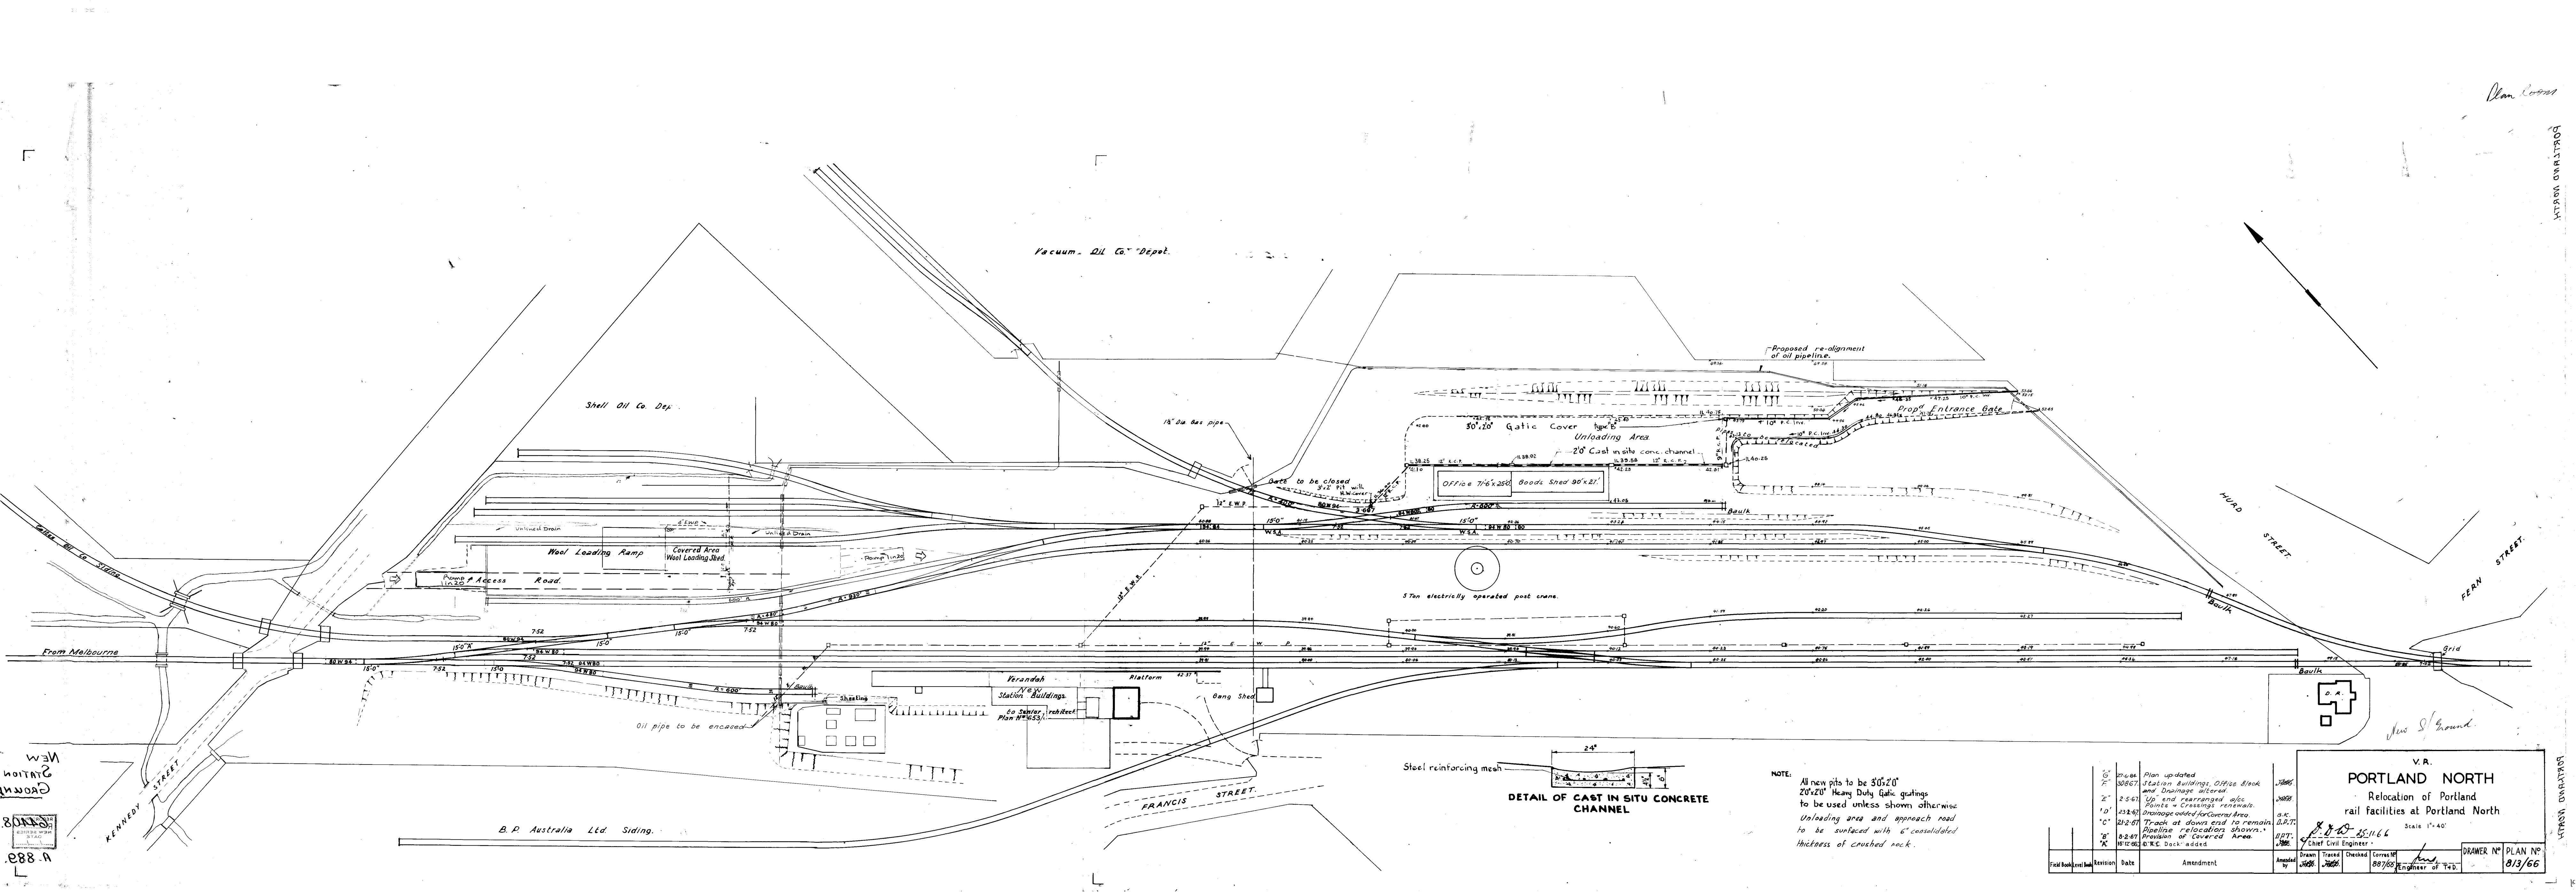

Plan 80881

PORTLAND NORTH

PORTLAND NORTH

V.A.
PORTLAND NORTH
Relocation of Portland
rail facilities at Portland North


Scale 1"=40'

25.11.66
Chief Civil Engineer

DRAWER NO. 813/66
PLAN NO. 813/66

Field Book	Level	Revision	Date	Amendment	Amended by	Drawn	Traced	Checked	Corres. No.	Engineer of T&D

NOTE:
All new pits to be 30'x20'
20'x20" Heavy Duty Gatic gratings
to be used unless shown otherwise
Unloading area and approach road
to be surfaced with 6" consolidated
thickness of crushed rock.

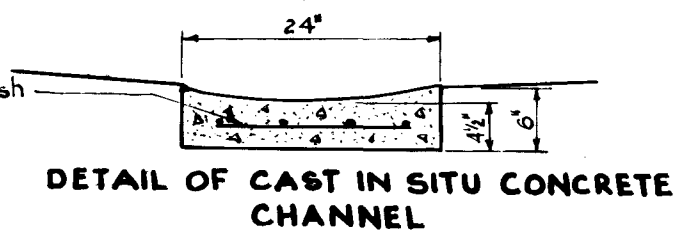

NEW
STATION
GROUND
80881
A. 888