


R33585  
C1.24

Post	Height	Type
Down Home A	20'-0"	Steel
Up Home D	20'-0"	"

Points	Detector
B	Rotary
C	Hatchet

Signal	Mechanically detects
A	Points "B" Normal & Plunger In when worked from platform.
D	Points "C" Normal & Plunger In when worked from platform.

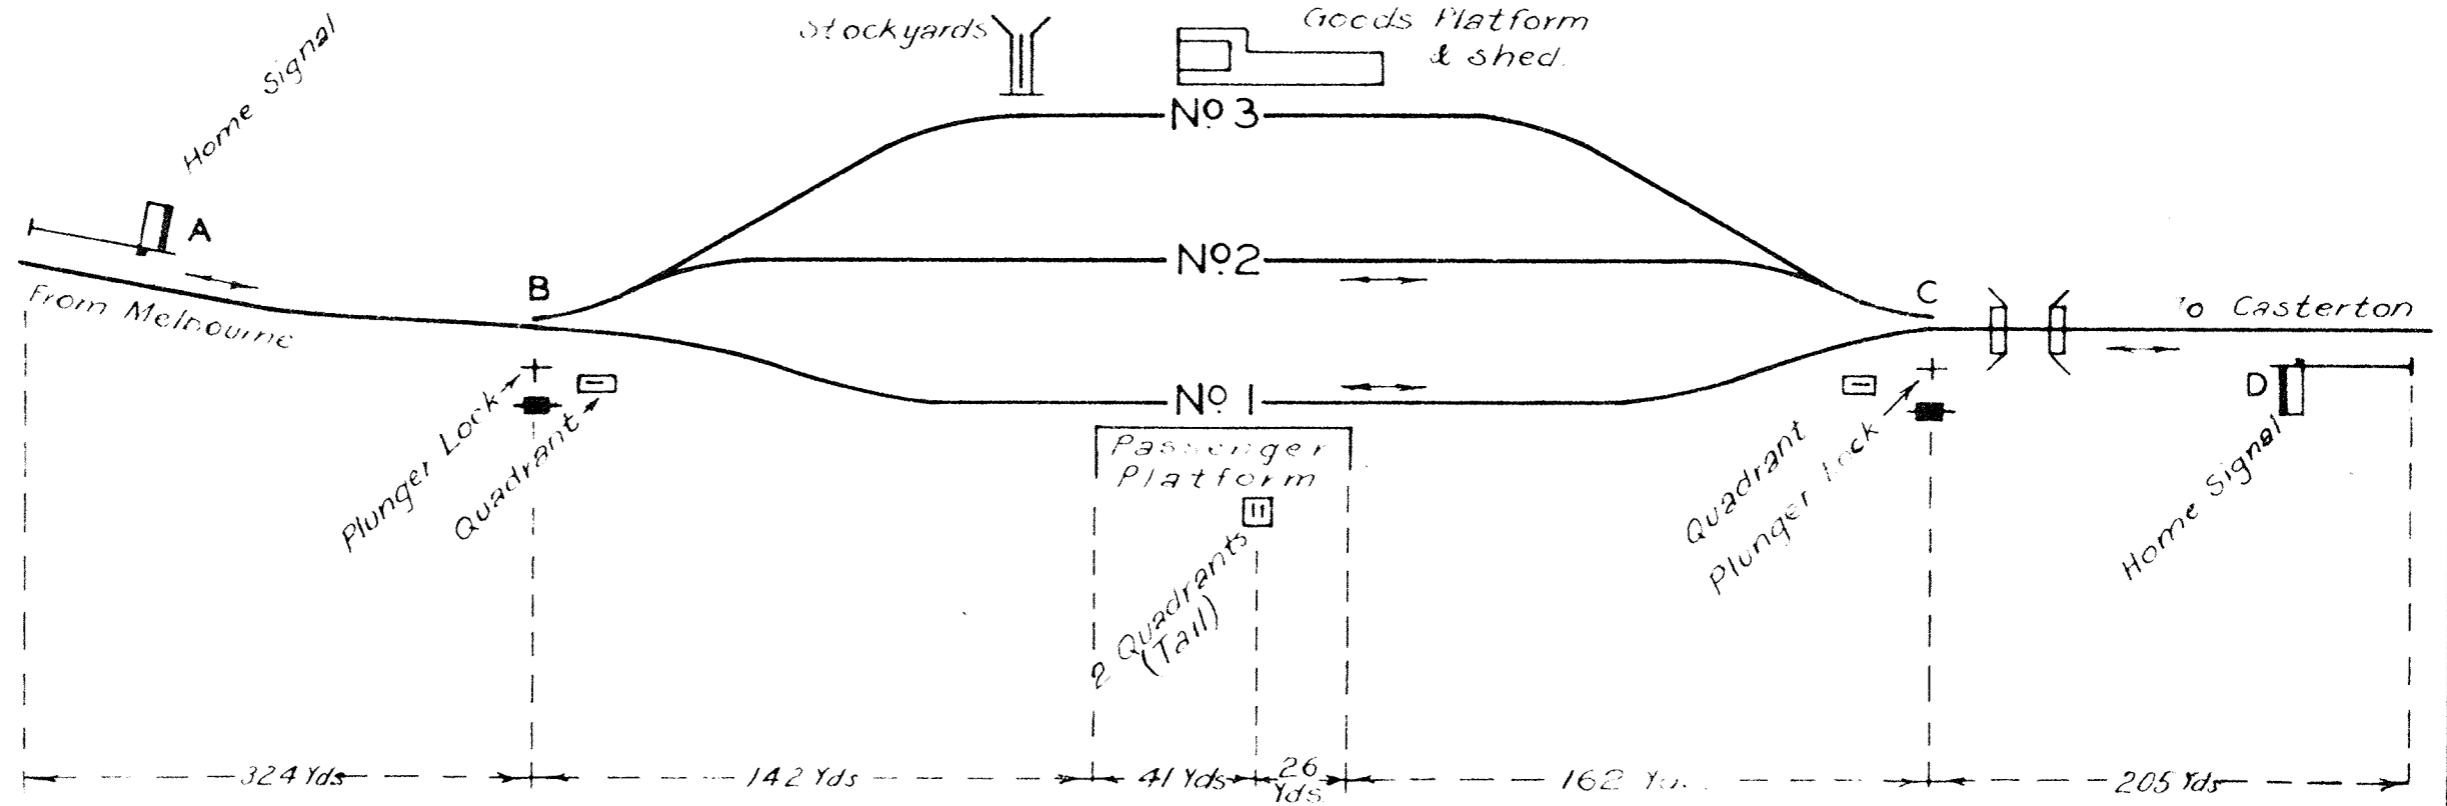

As in service	V.R.	SIG. & TEL ENGINEER	DRAWN BY	TRACED BY	F4026
	<b>MERINO</b>		N.M.G.	N.M.G.	
SIGNALLING ARRANGEMENTS				3	
DIAGRAM		9-5-47			